

Schedule of Apartments			
Apt. Number	Area	Apt. Type	No. Of Bedrooms
Ground Floor			
A3-001	83.4 m ²	2K	2Bed

Schedule of Apartments			
Apt. Number	Area	Apt. Type	No. Of Bedrooms
First Floor			
A3-101	90.0 m ²	2M	2Bed
A3-102	88.5 m ²	2L	2Bed
A3-103	54.0 m ²	1H	1Bed
A3-104	58.4 m ²	1i	1Bed

Schedule of Apartments			
Apt. Number	Area	Apt. Type	No. Of Bedrooms
Second Floor			
A3-201	90.0 m ²	2M	2Bed
A3-202	88.5 m ²	2L	2Bed
A3-203	54.0 m ²	1H	1Bed
A3-204	58.4 m ²	1i	1Bed

Schedule of Apartments			
Apt. Number	Area	Apt. Type	No. Of Bedrooms
Third Floor			
A3-301	90.0 m ²	2M	2Bed
A3-302	88.5 m ²	2L	2Bed
A3-303	54.0 m ²	1H	1Bed
A3-304	58.4 m ²	1i	1Bed

Schedule of Apartments			
Apt. Number	Area	Apt. Type	No. Of Bedrooms
Fourth Floor			
A3-401	90.0 m ²	2M	2Bed
A3-402	88.5 m ²	2L	2Bed
A3-403	54.0 m ²	1H	1Bed
A3-404	58.4 m ²	1i	1Bed

Schedule of Apartments by Bedroom Number	
No. Of Bedrooms	Count
1Bed	8
2Bed	9
Grand total: 17	17

Gross Internal Floor Area	
Levels	Area
Ground Floor	381.1 m ²
First Floor	351.4 m ²
Second Floor	351.4 m ²
Third Floor	351.4 m ²
Fourth Floor	351.4 m ²
Fifth Floor	19.6 m ²
	1806.3 m ²


Area Legend

1Bed

2Bed

NOTE: - DO NOT SCALE. USE FIGURED DIMENSIONS ONLY
 - THIS DRAWING IS TO BE READ IN CONJUNCTION WITH ALL RELEVANT SPECIFICATIONS AND DRAWINGS
 - ALL DIMENSIONS TO BE CHECKED ON SITE
 - IN THE EVENT OF ANY DISCREPANCIES BETWEEN DRAWINGS THE CONTRACTOR IS TO INFORM THE ARCHITECT IMMEDIATELY

REV.	DATE	DESCRIPTION	DRWN	CHKD	APPRD
P01	06.06.22	Issue for SHD Stage 3 Submission	MT	PCM	PCM

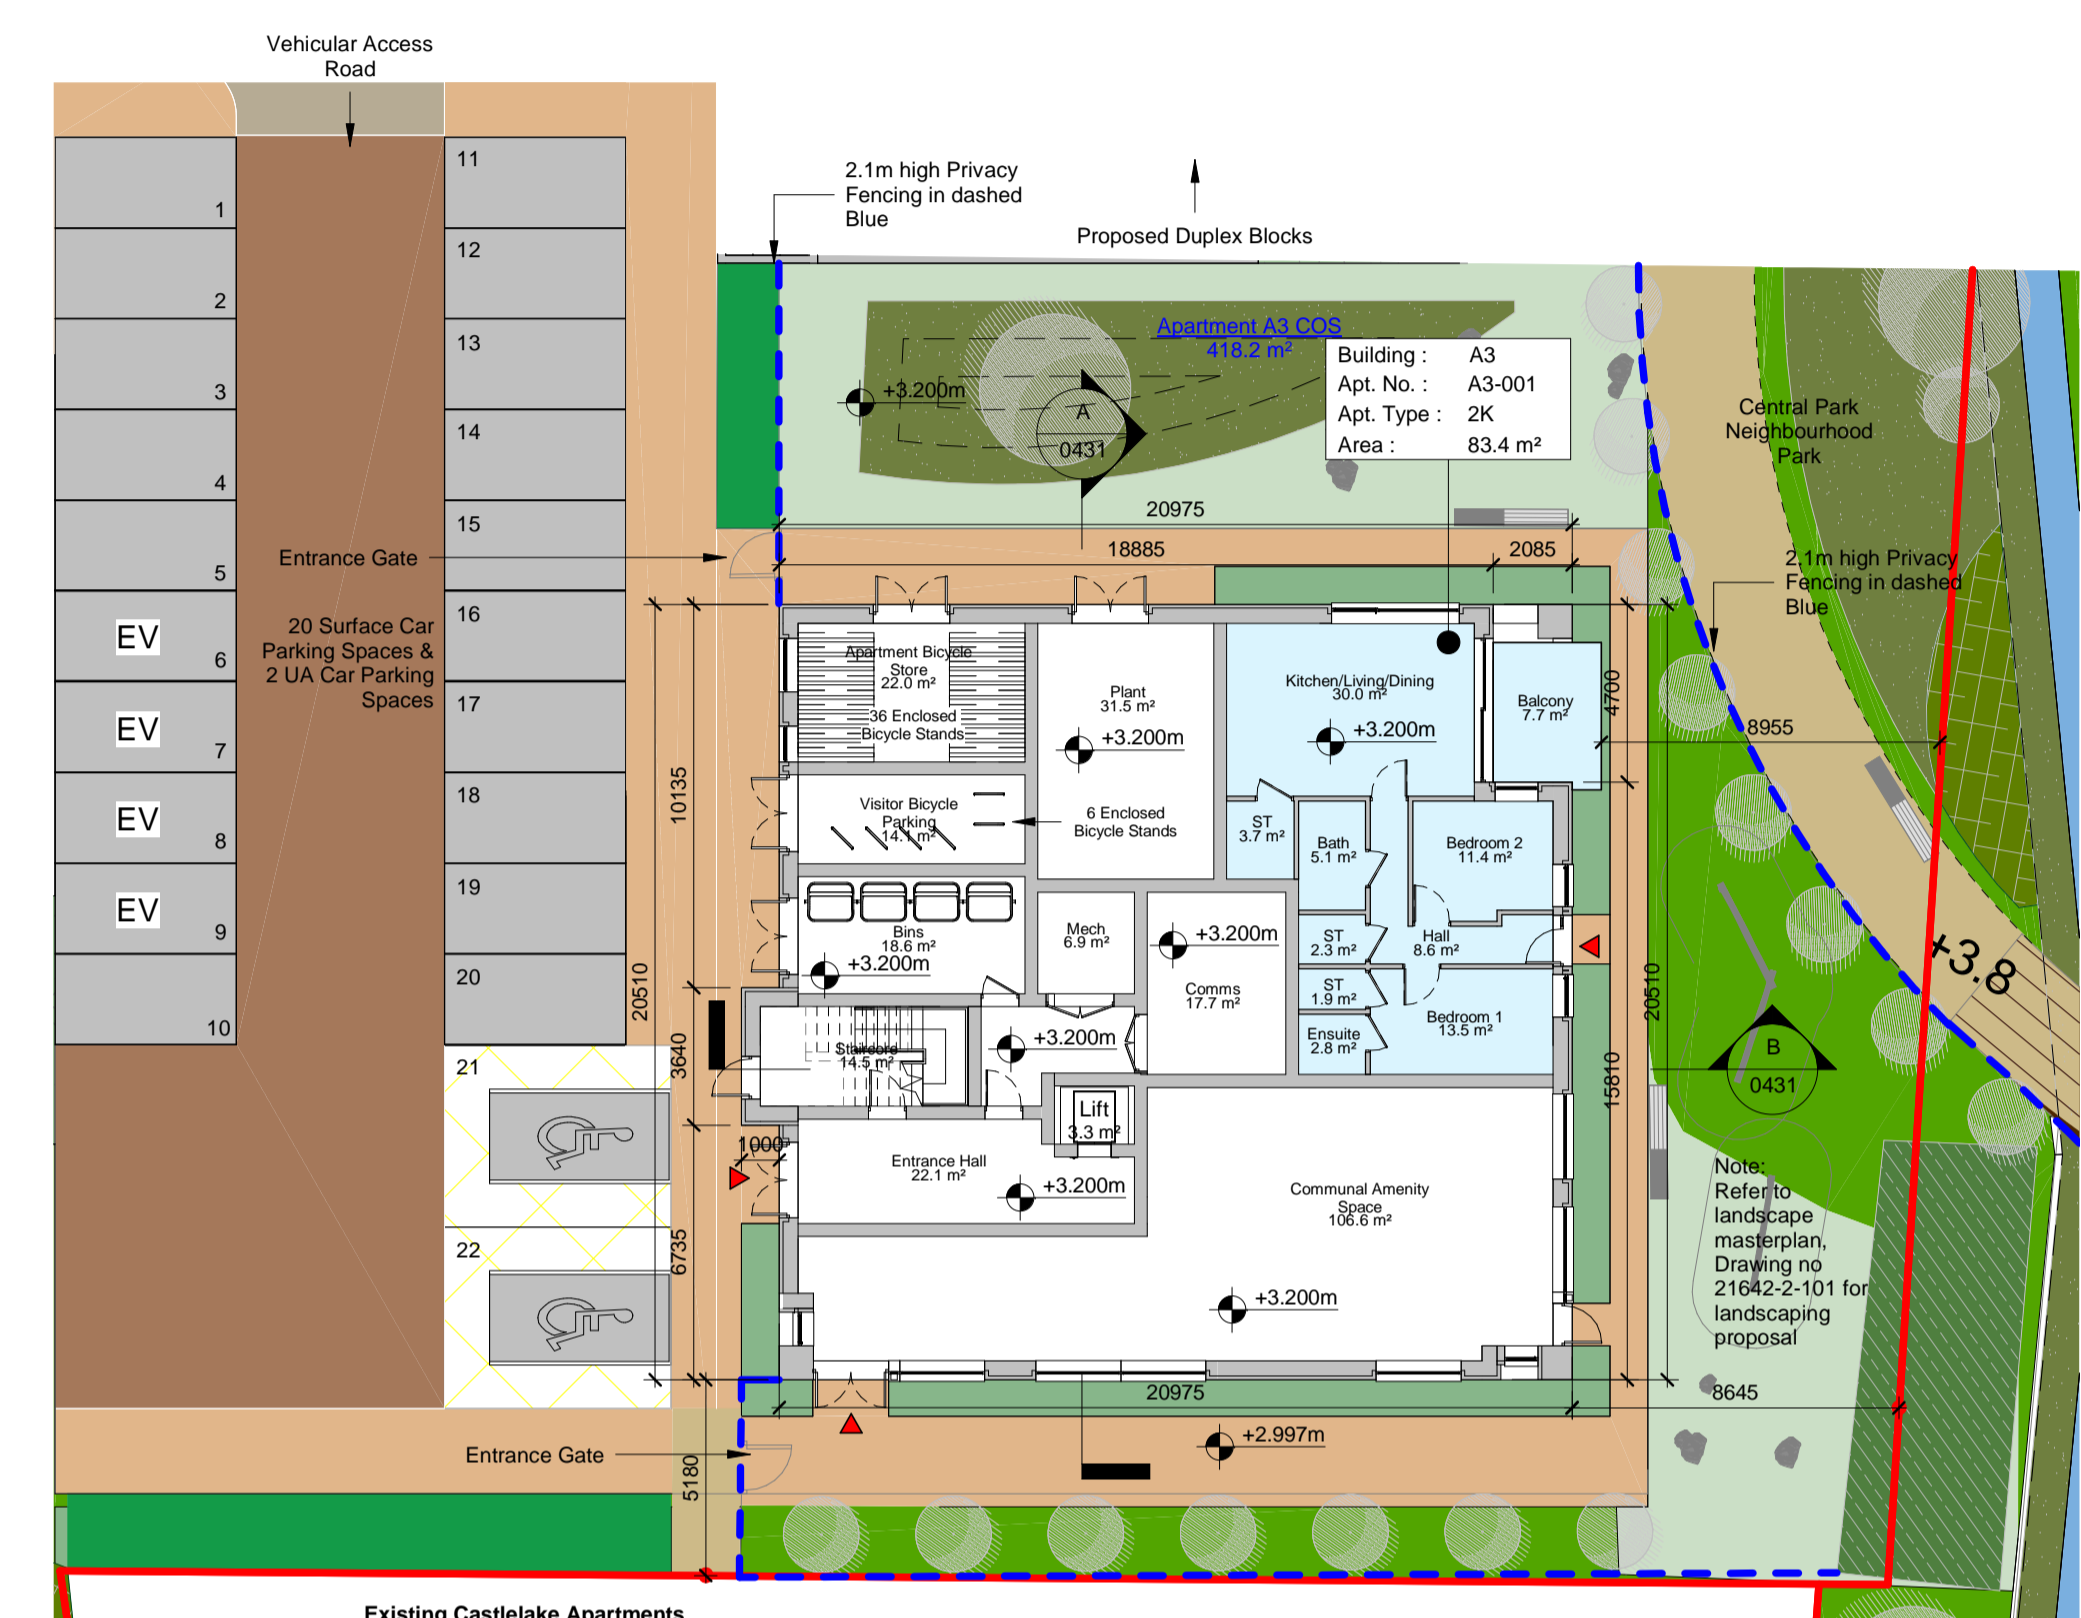


1 Ground Floor Plan
1 : 200

Bicycle Parking Provisions


Type	Amount	Bicycle Parking Spaces
Apartment Bicycle Parking Stands	36	36
Visitor Bicycle Parking Stands	6	12



2 First Floor Plan
1 : 200

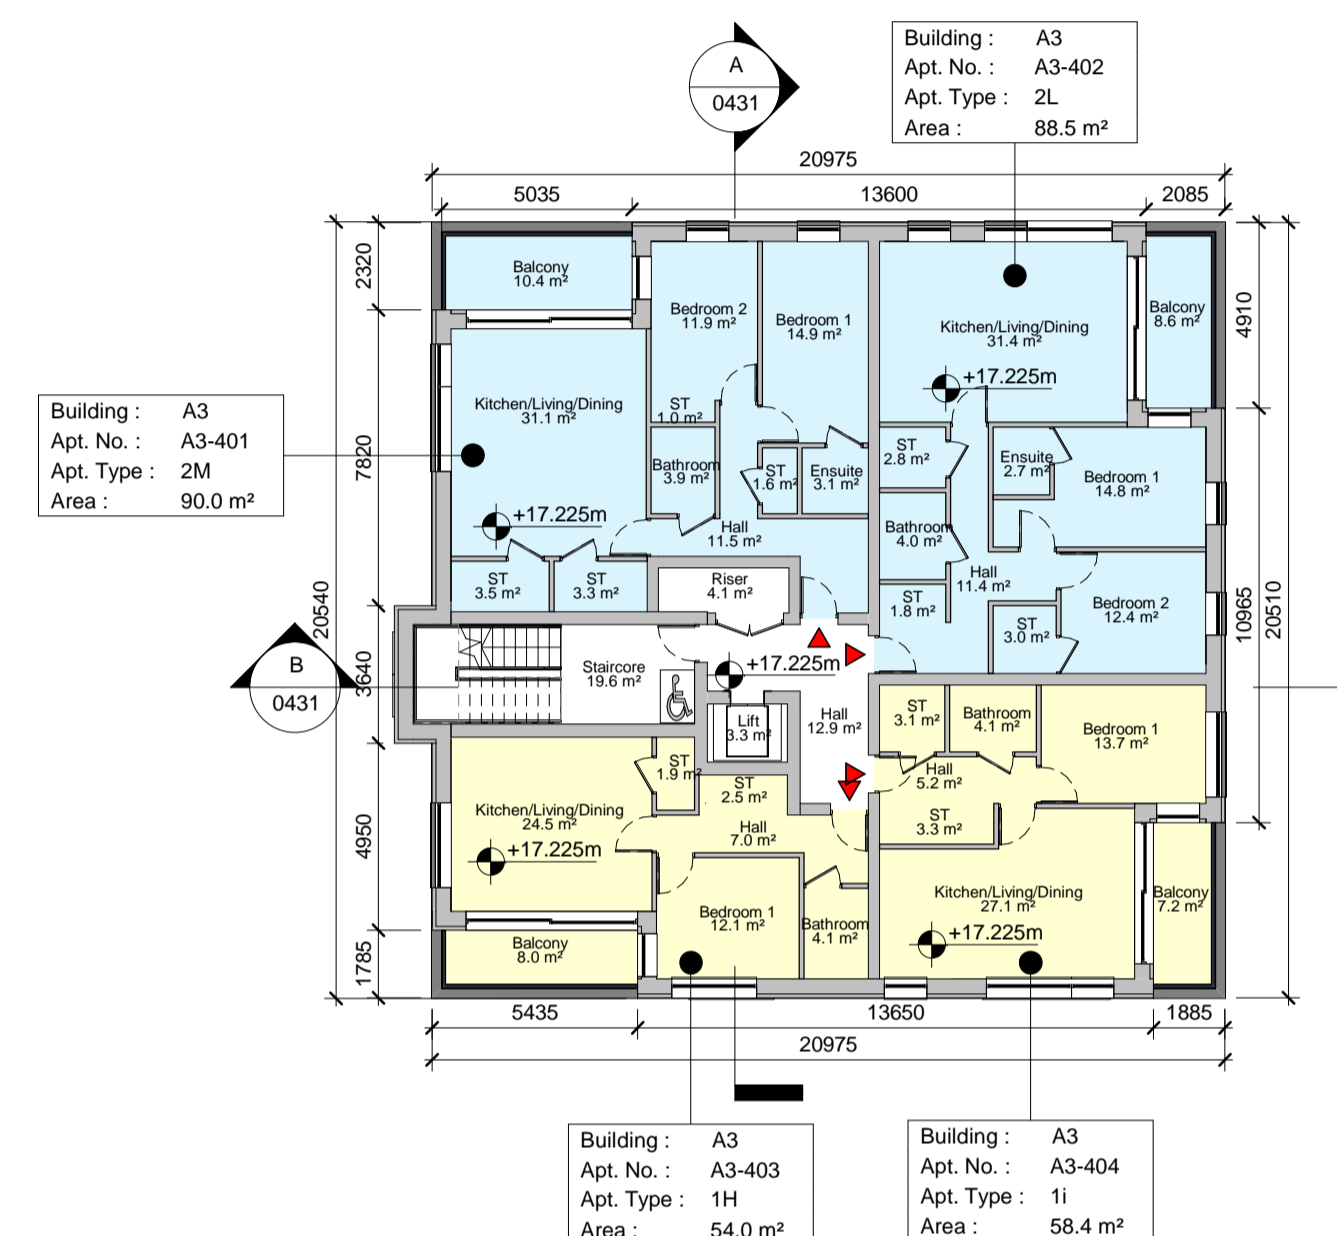


5 Fourth Floor Plan
1 : 200

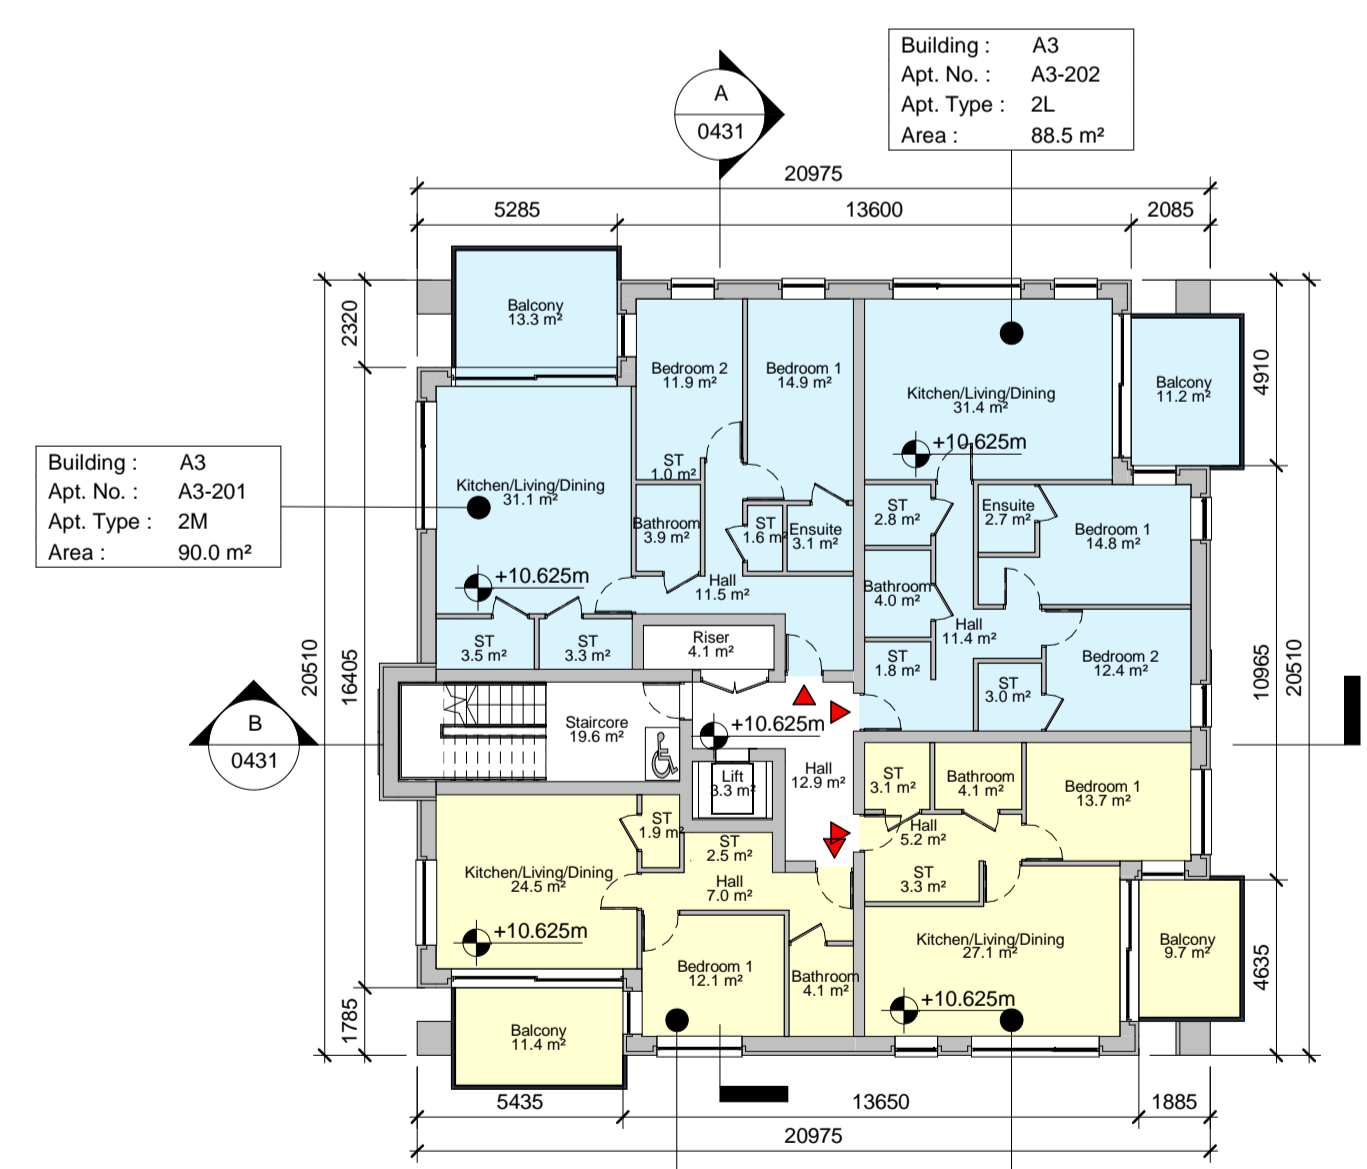


3 Second Floor Plan
1 : 200



4 Third Floor Plan
1 : 200

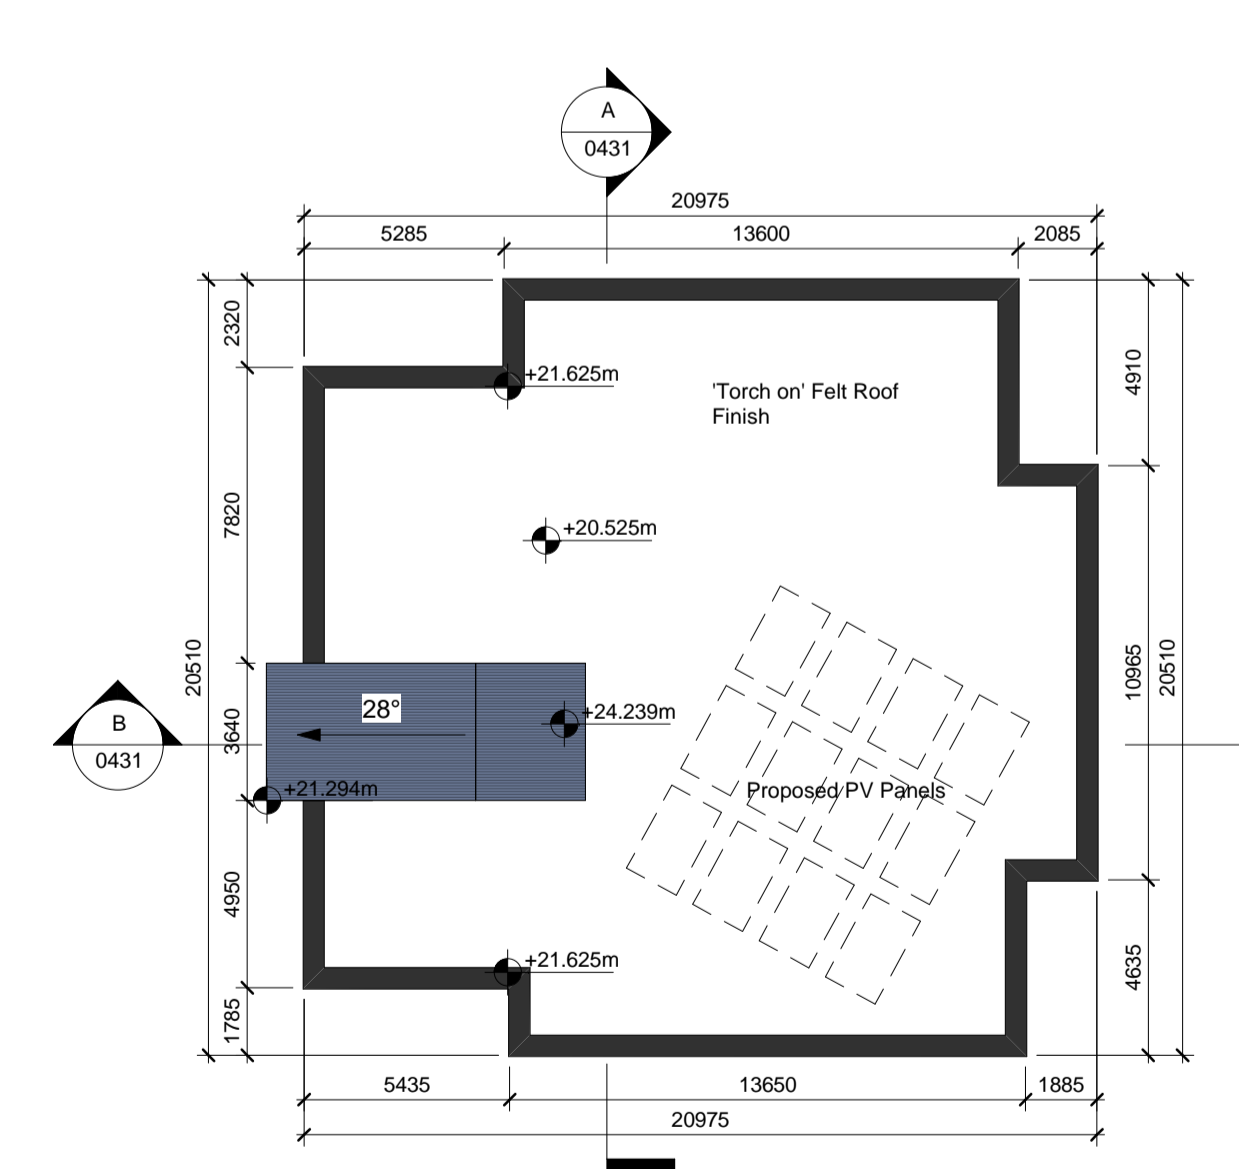

6 Roof Plan
1 : 200

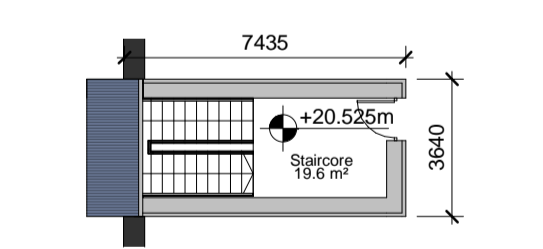

7 Fifth Floor Plan
1 : 200

NOTE: Refer to Architect's Design Statement for selected material & finishes on buildings.

**Refer to Site Layout Plan for individual orientation of Building, Drawing no. CHD-WIL-ZZ-ZZ-DR-A-0070
 CHD-WIL-ZZ-ZZ-DR-A-0071
 CHD-WIL-ZZ-ZZ-DR-A-0072
 CHD-WIL-ZZ-ZZ-DR-A-0073
 CHD-WIL-ZZ-ZZ-DR-A-0074
 CHD-WIL-ZZ-ZZ-DR-A-0075
 CHD-WIL-ZZ-ZZ-DR-A-0076

WILSON ARCHITECTURE
 OMM | W

St. Patrick's Place, Wellington Road, Cork
 36 Pembroke Road, Dublin 4
 +353 (0)21 4555255 info@wilsonarchitecture.ie
 +353 (0)1 4601866 www.wilsonarchitecture.ie

Residential Development at Carrigrohilly, Co. Cork		Apartment A3 - Floor Plans	
REV	DATE	STATUS	DESCRIPTION
S01	P01	2118	MT, PCM

© COPYRIGHT This drawing or design may not be reproduced without permission.