


Duplex Block F
7 Units

NOTE: - DO NOT SCALE. USE FIGURED DIMENSIONS ONLY.
- THIS DRAWING IS TO BE READ IN CONJUNCTION WITH ALL RELEVANT SPECIFICATIONS AND DRAWINGS.
- ALL DIMENSIONS TO BE CHECKED ON SITE.
- IN THE EVENT OF ANY DISCREPANCIES BETWEEN DRAWINGS THE CONTRACTOR IS TO INFORM THE ARCHITECT IMMEDIATELY.


REV.	DATE	DESCRIPTION	DRWN	CHKD	APPD.
P01	06.06.22	Issue for SHD Stage 3 Submission	LC	MT	PKM




10 Key Plan
1 : 8000

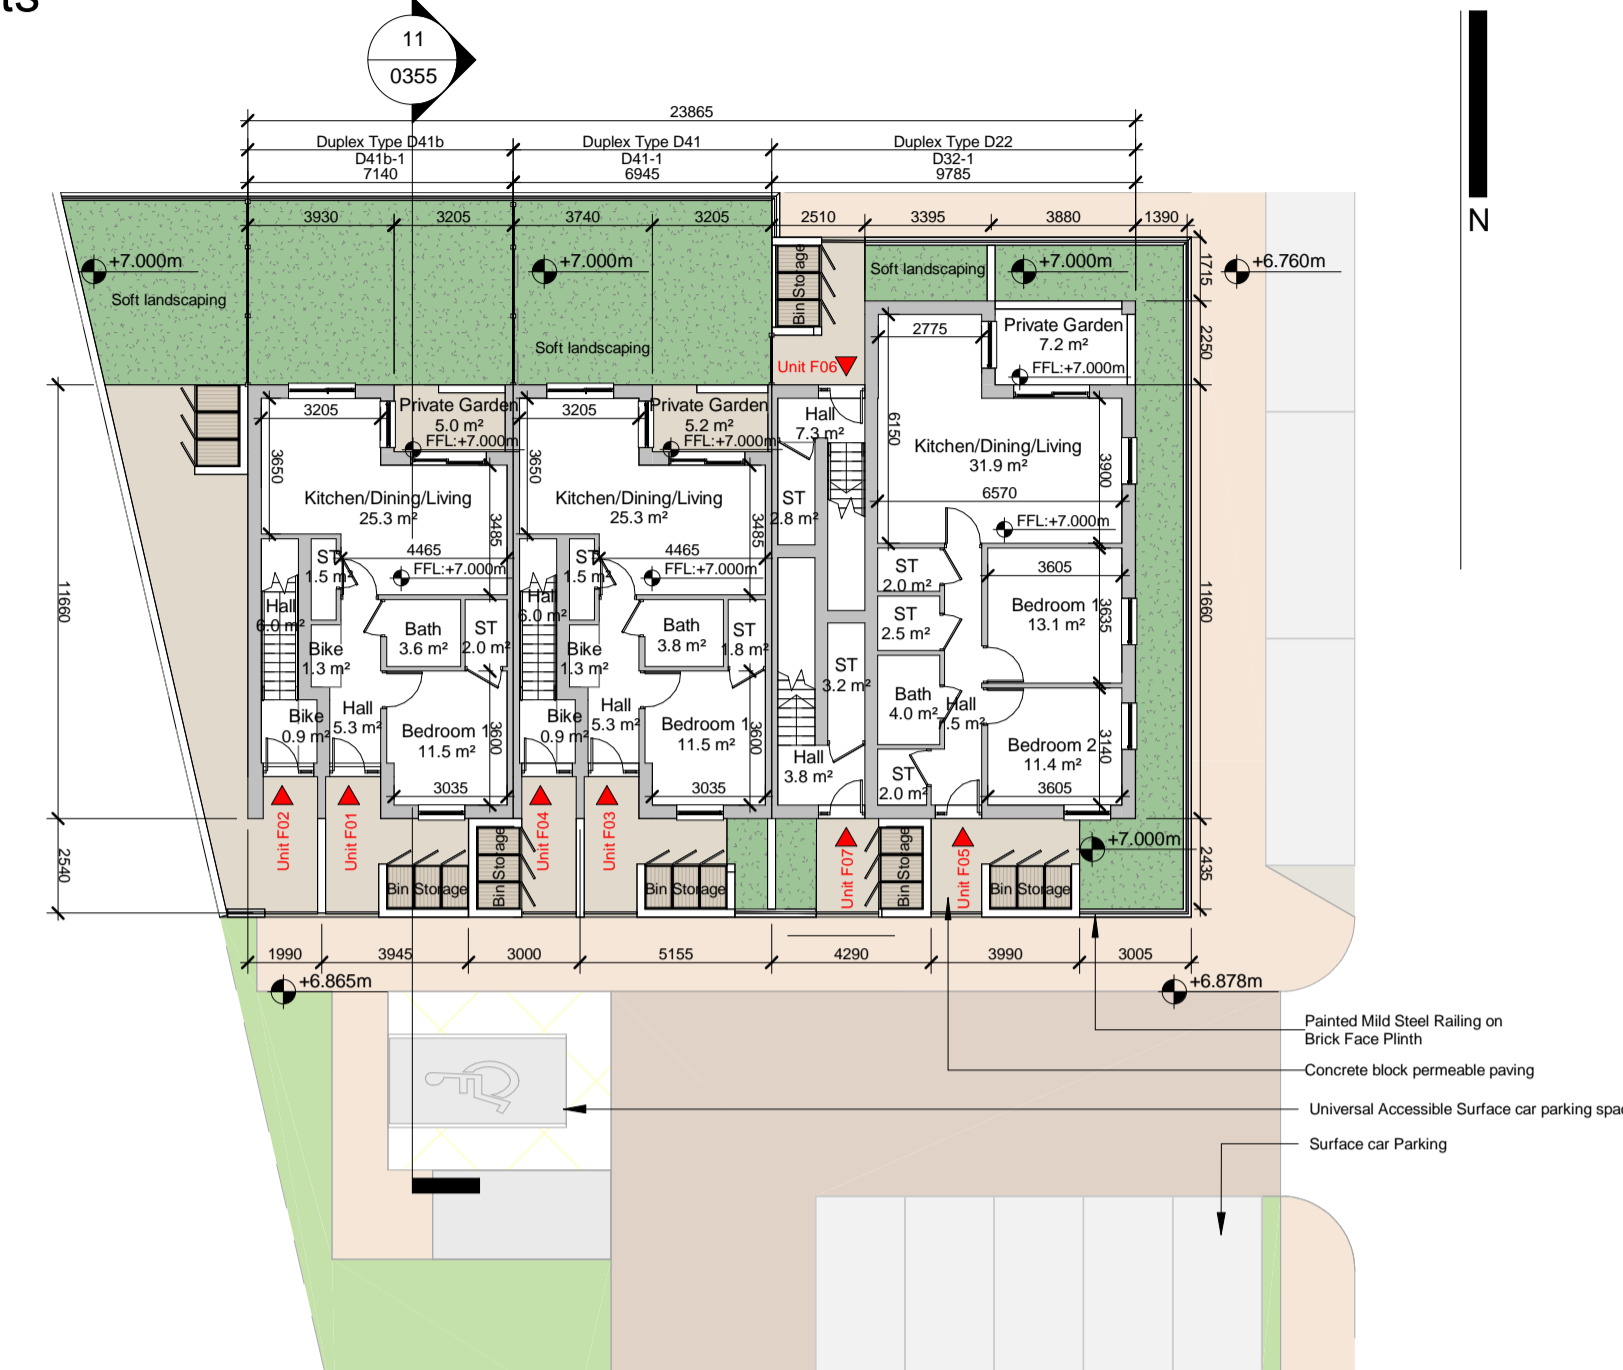


1 Duplex Block F Ground Floor Plan
1 : 200

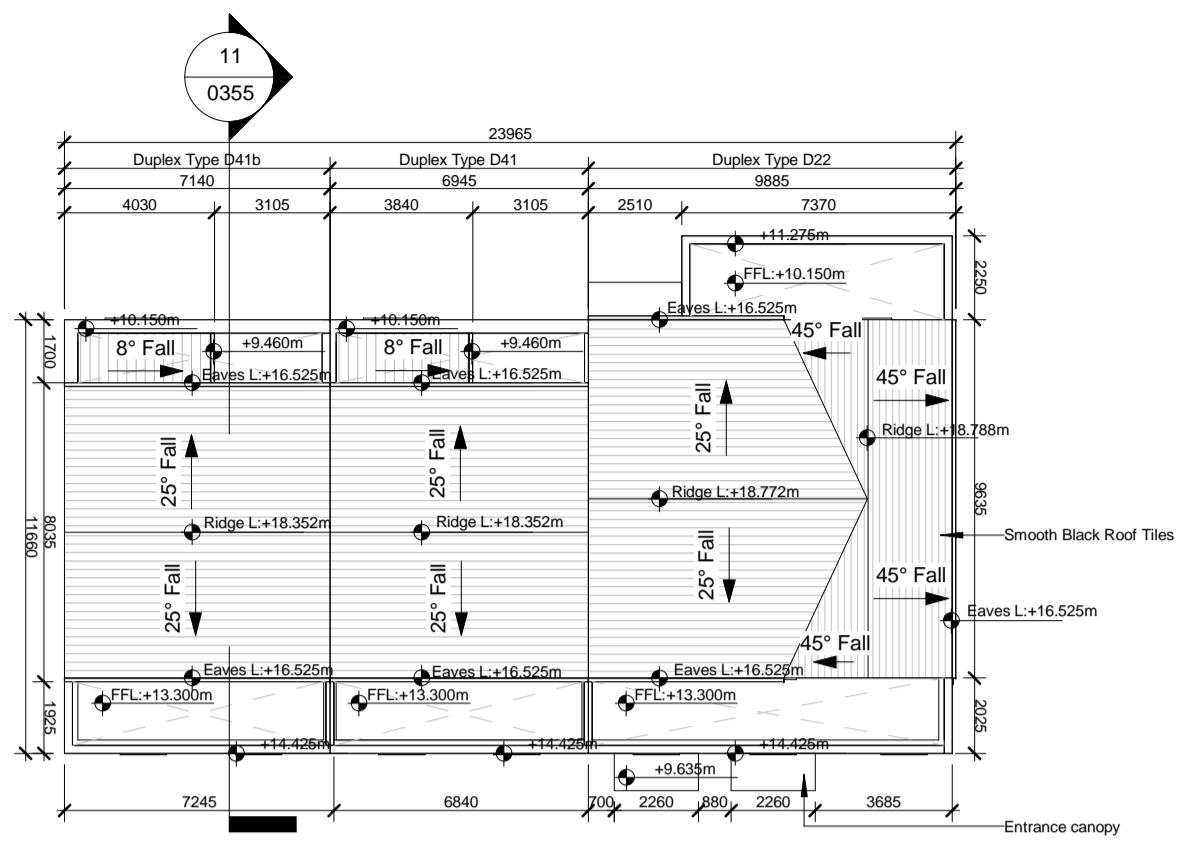


4 Duplex Block F Roof Plan
1 : 200

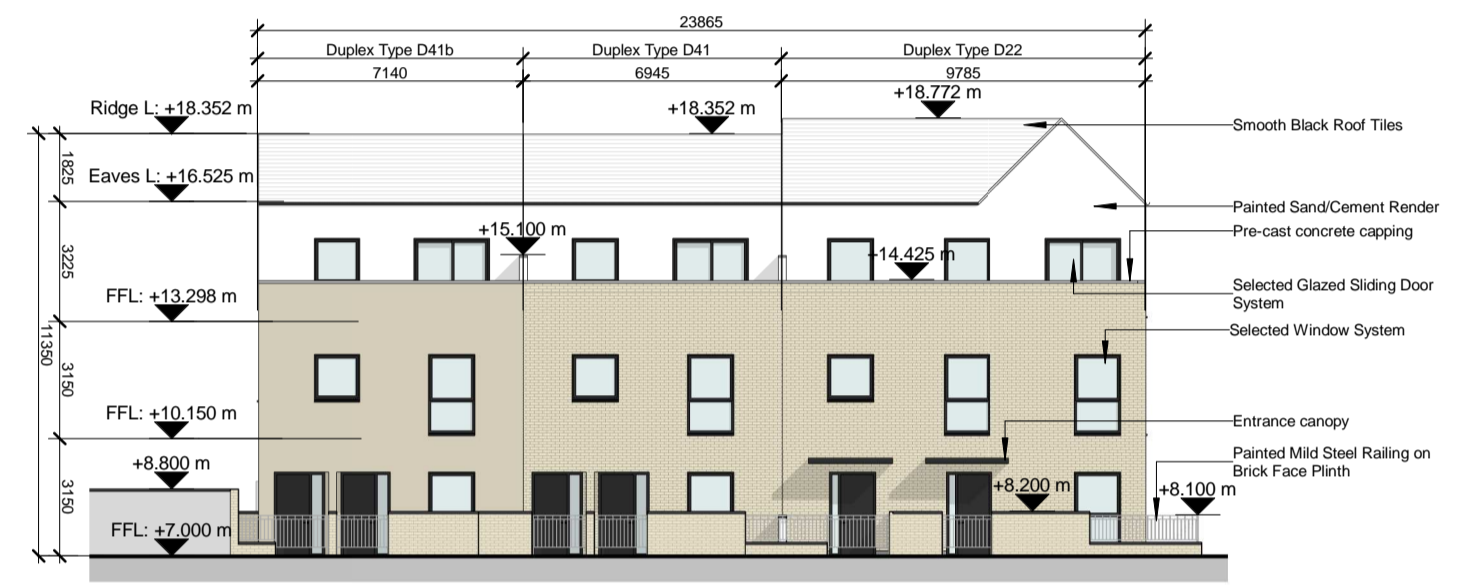


5 Duplex Block F South Front Elevation
1 : 200

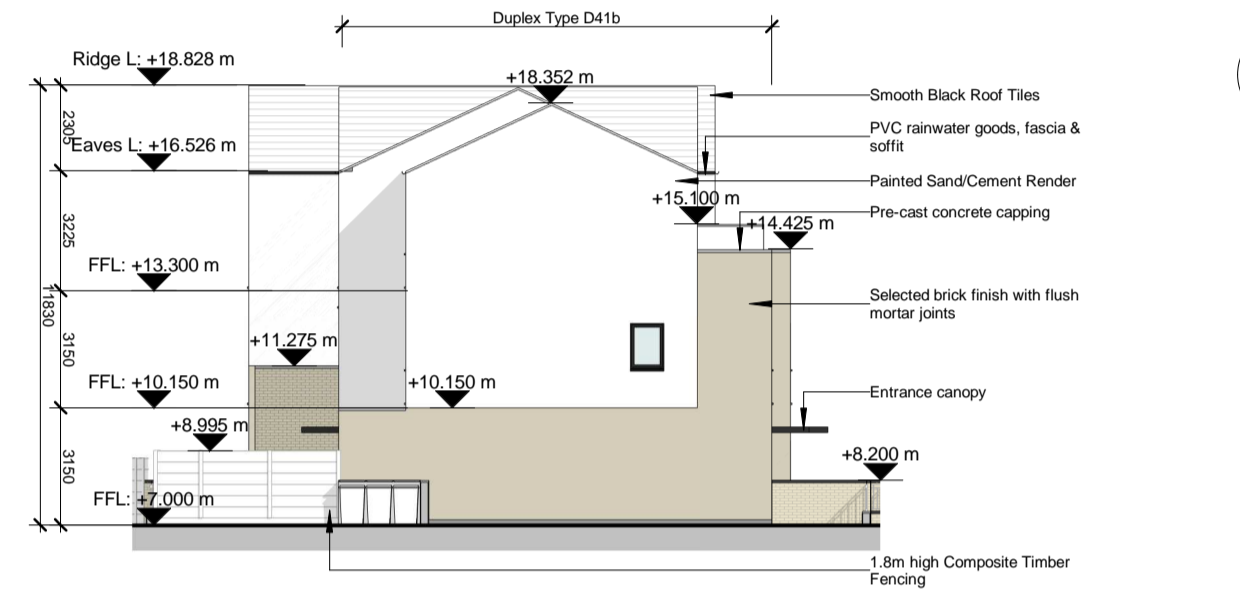


8 Duplex Block F West (Side) Elevation
1 : 200

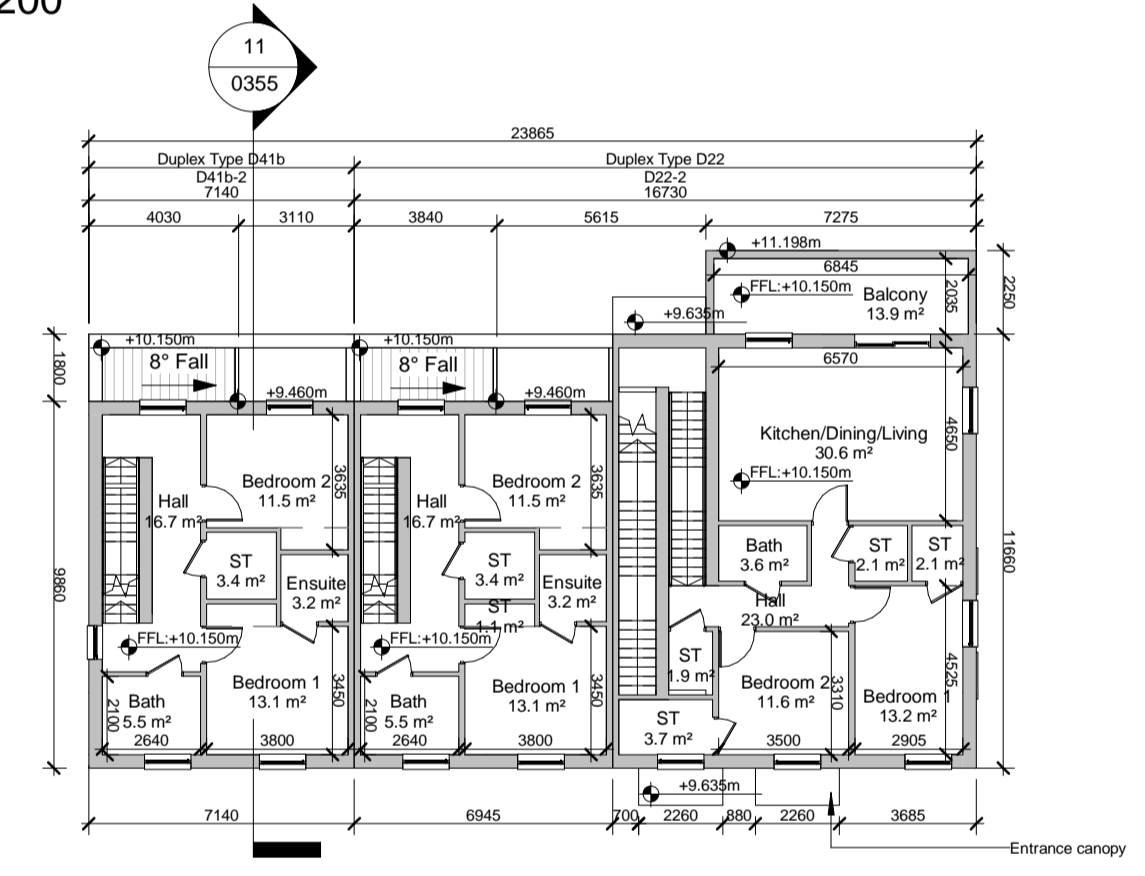


2 Duplex Block F First Floor Plan
1 : 200

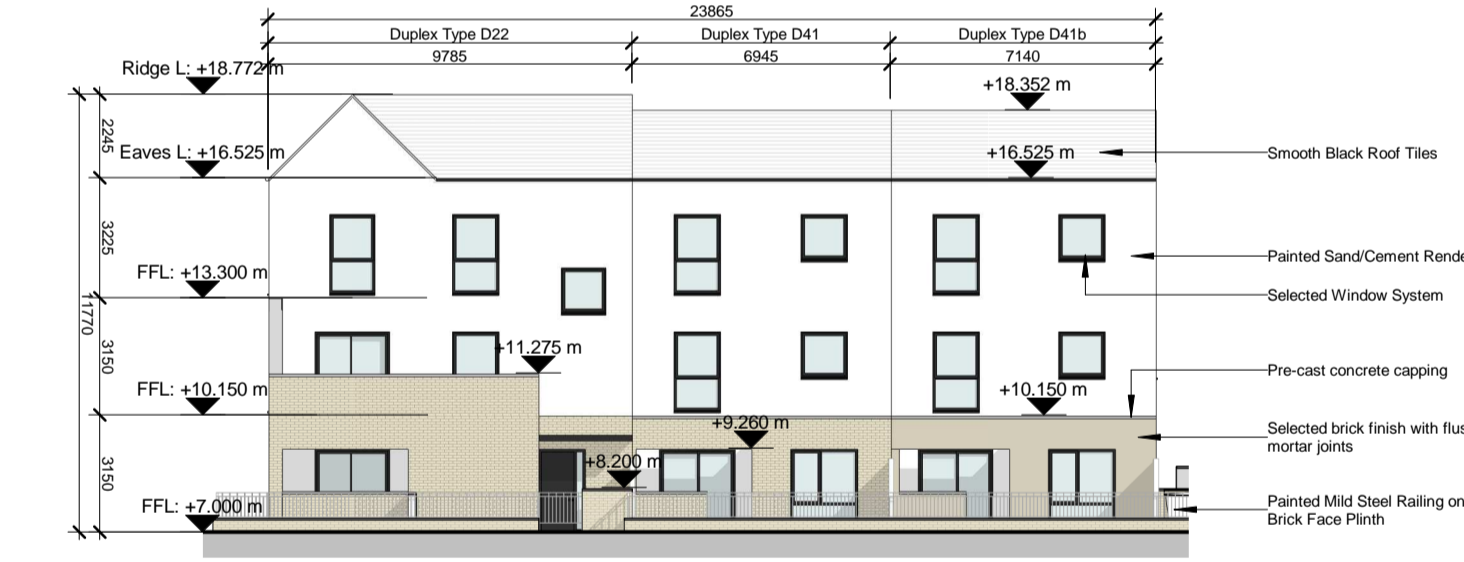


7 Duplex Block F North Rear Elevation
1 : 200

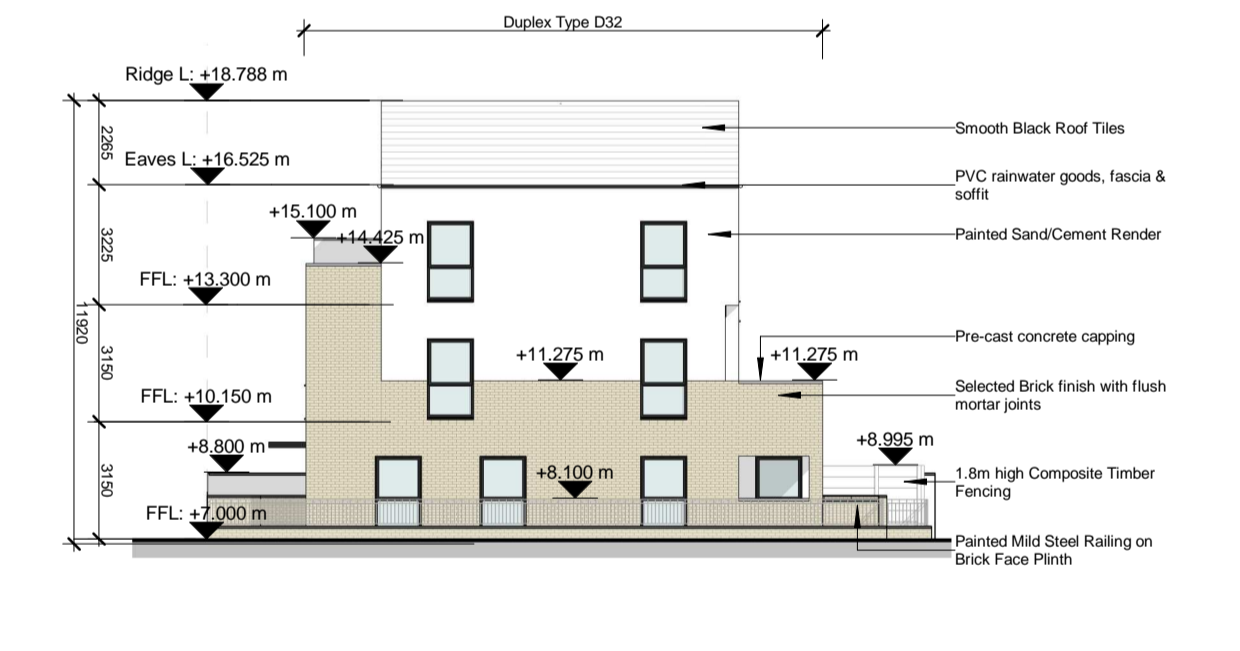

9 Duplex Block F East Side Elevation
1 : 200

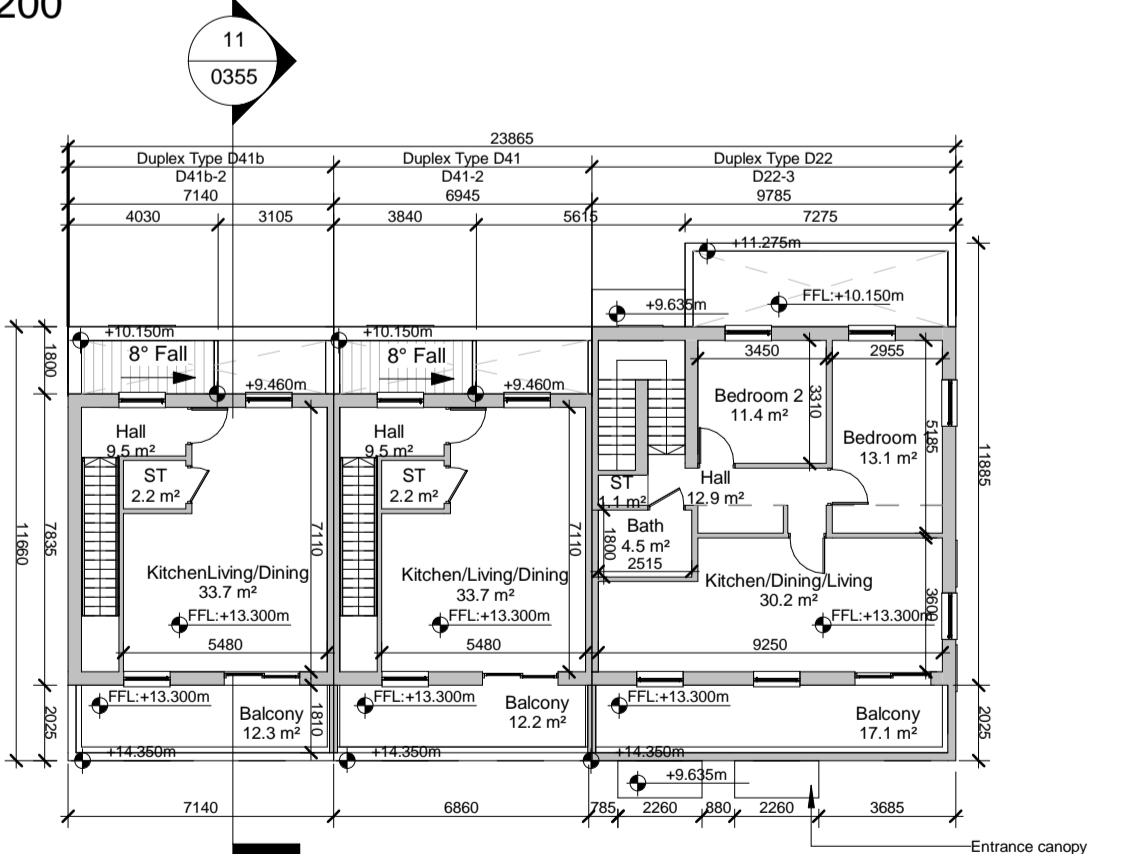

3 Duplex Block F Second Floor Plan
1 : 200

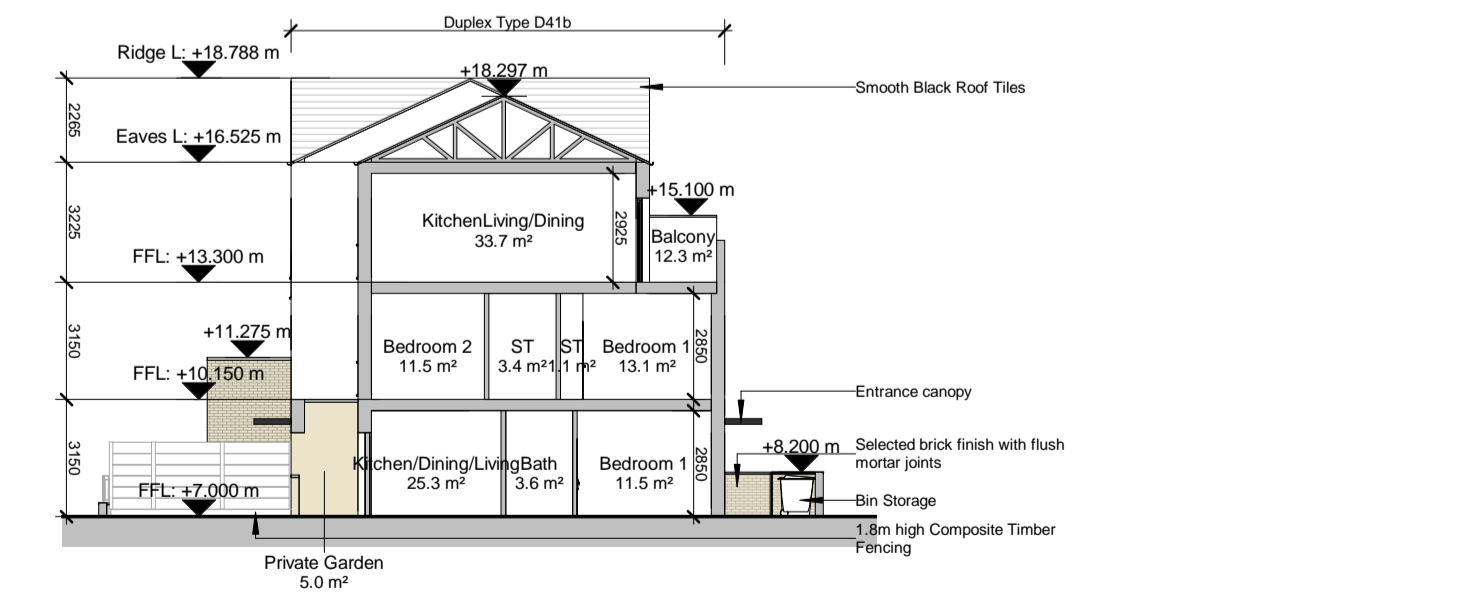

11 Duplex Block F Section
1 : 200

*Refer to Architect's Design Statement for selected material & finishes on buildings

For further details on internal dimensions, room areas, external material, etc, refer to Duplex Apartment type drawings
 CHD-WIL-D21-ZZ-DR-A-0320
 CHD-WIL-D22-ZZ-DR-A-0321
 CHD-WIL-D31-ZZ-DR-A-0330
 CHD-WIL-D32-ZZ-DR-A-0331
 CHD-WIL-D41-ZZ-DR-A-0340
 CHD-WIL-D41-ZZ-DR-A-0341
 CHD-WIL-D41-ZZ-DR-A-0342
 Refer to site layout plan for individual orientation, private back garden area and finish floor level.
 CHD-WIL-ZZ-ZZ-DR-A-0070
 CHD-WIL-ZZ-ZZ-DR-A-0071
 CHD-WIL-ZZ-ZZ-DR-A-0072
 CHD-WIL-ZZ-ZZ-DR-A-0073
 CHD-WIL-ZZ-ZZ-DR-A-0074
 CHD-WIL-ZZ-ZZ-DR-A-0075
 CHD-WIL-ZZ-ZZ-DR-A-0076



St. Patrick's Place, Wellington Road, Cork | +353 (0)21 4555255 | info@wilsonarchitecture.ie
 36 Pembroke Road, Dublin 4 | +353 (0)1 6401866 | www.wilsonarchitecture.ie

Project Name	Phase	Issue	Date	Drawn	Checked	Scale	
Residential Development at Carrigrohilly, Cork	Duplex Block Type F - GA Drawing	S01	P01	2018	AOC	MT	As Indicated
CHD-WIL-ZZ-ZZ-DR-A-0355							

© COPYRIGHT This drawing or design may not be reproduced without permission.