




Duplex Block M
18 Units

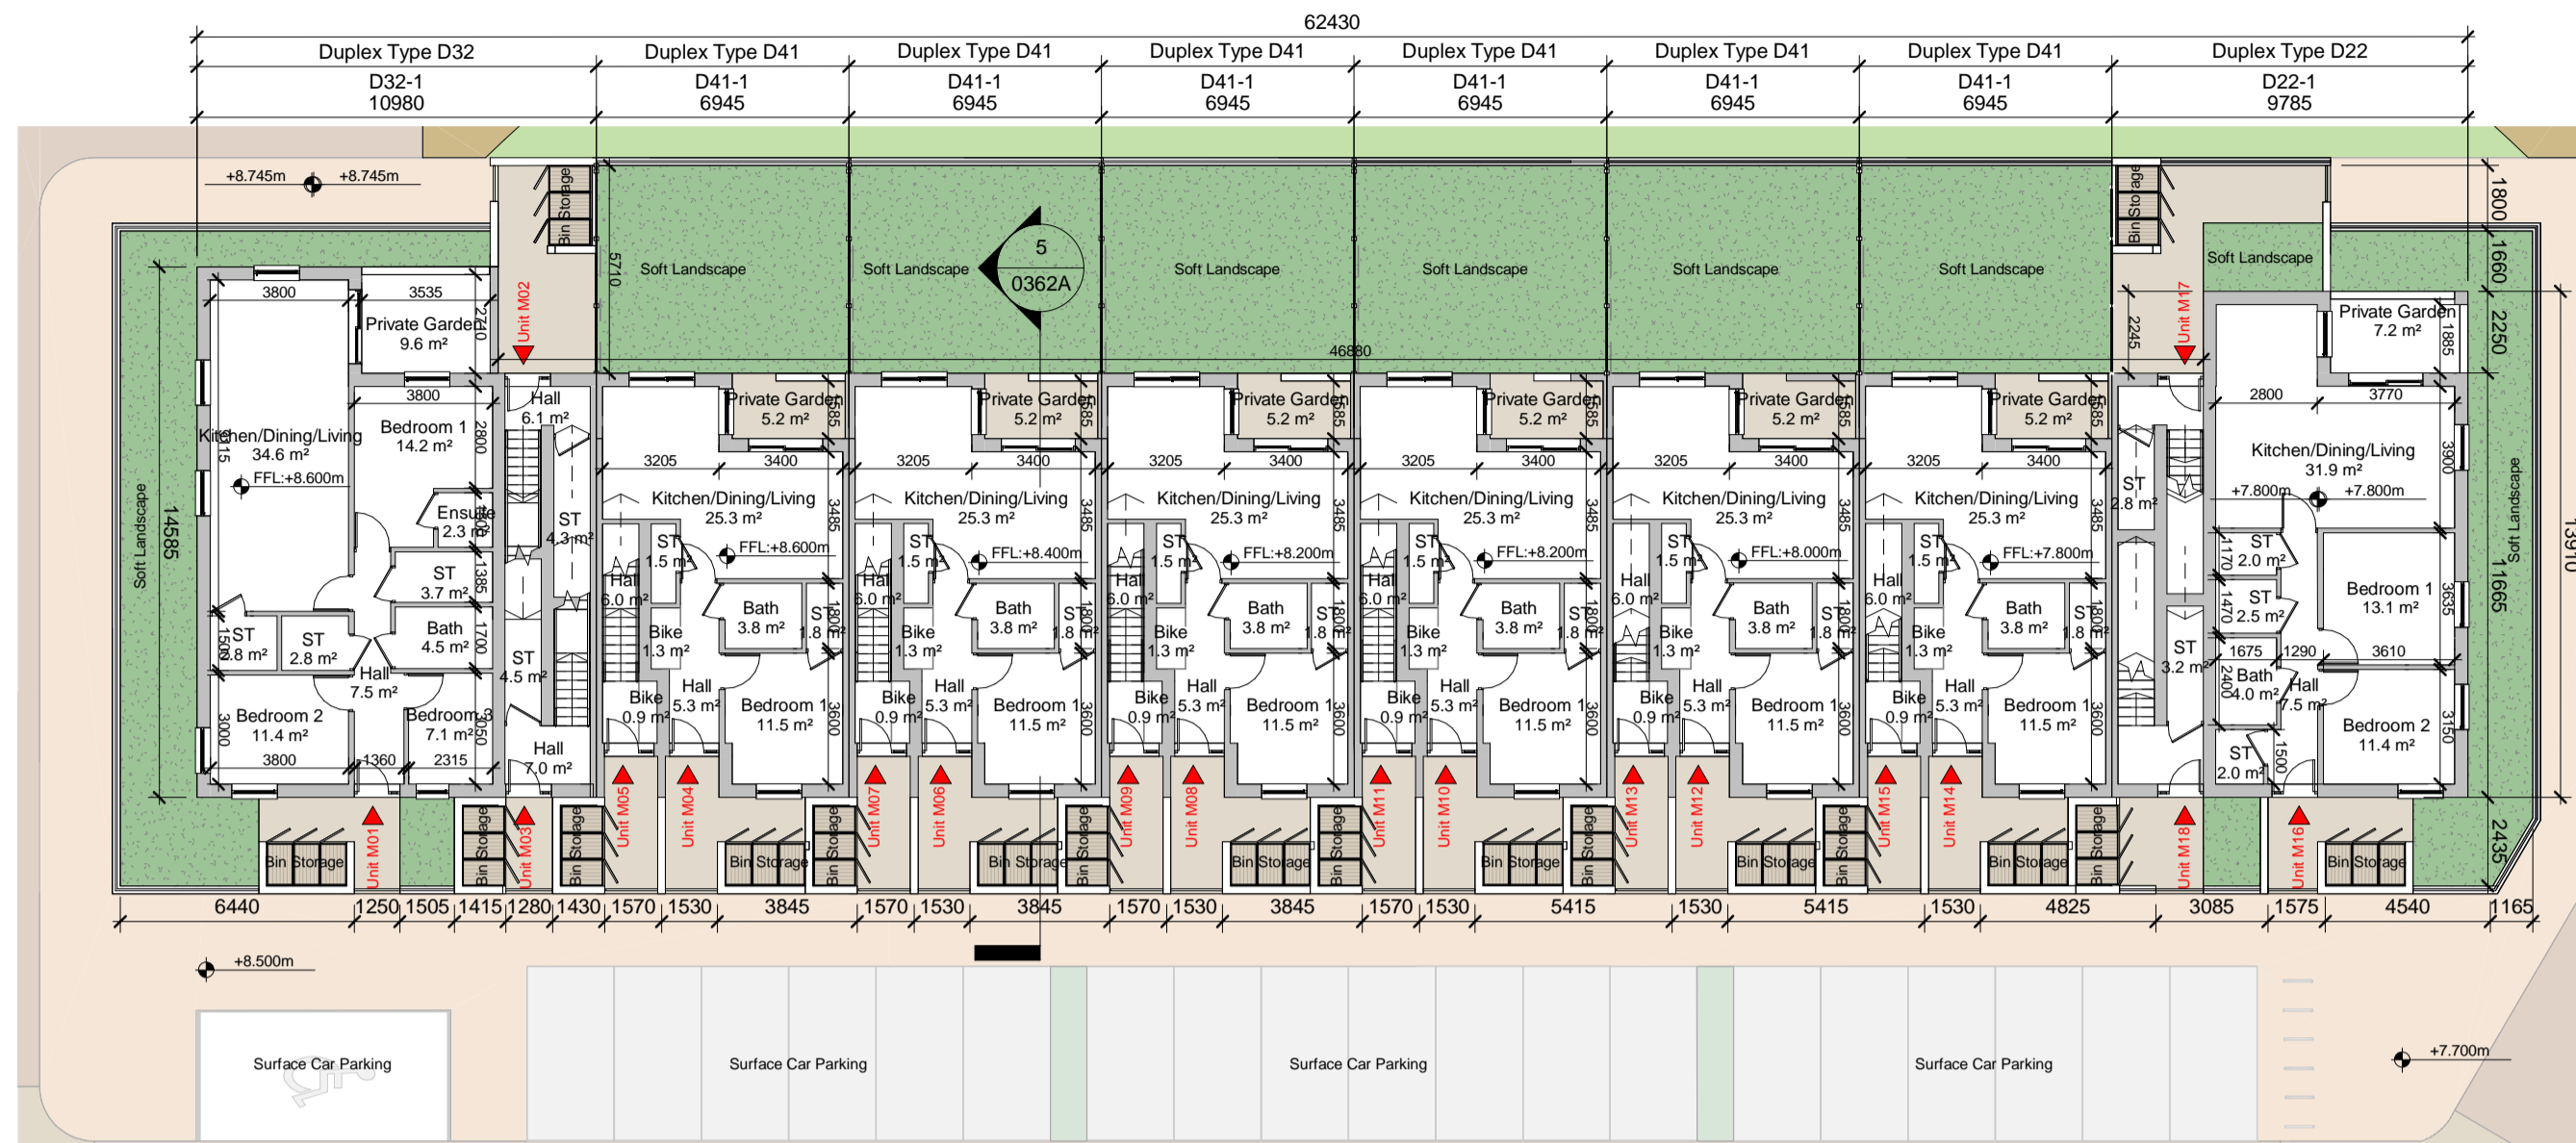


1 Duplex Block M Ground Floor Plan
1 : 200

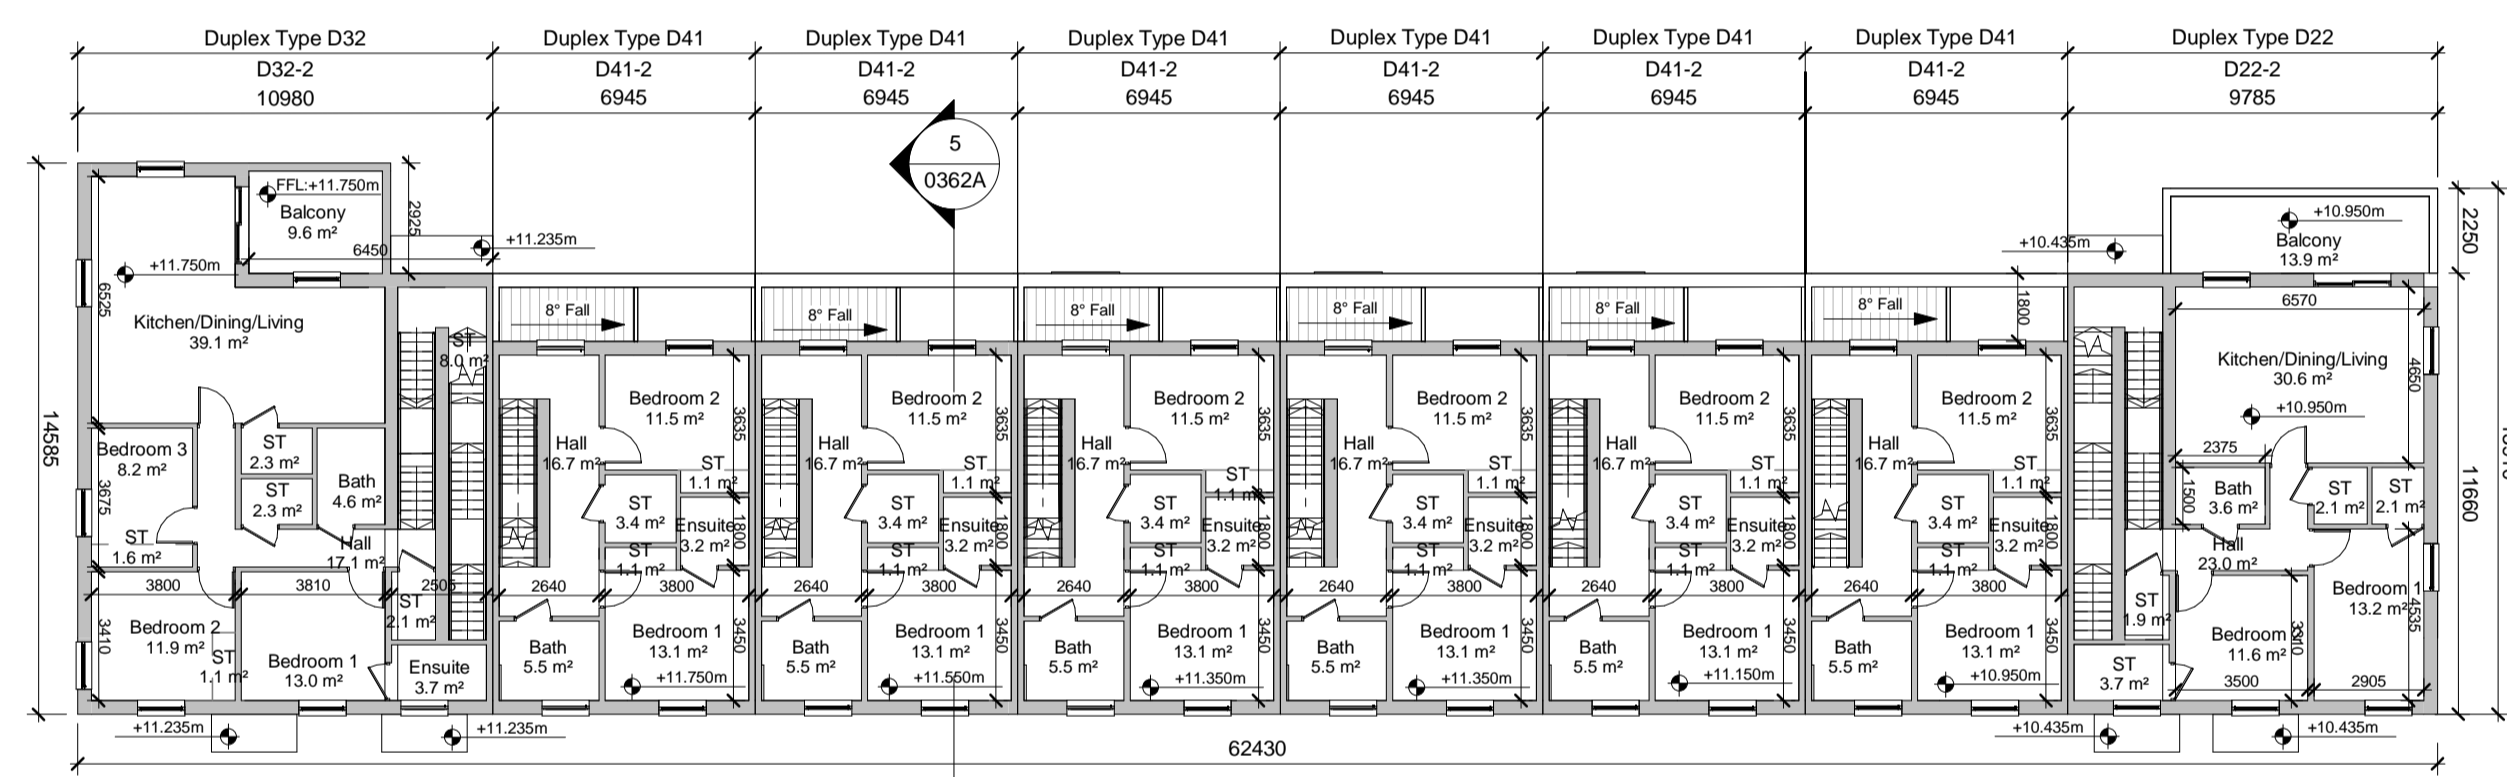


2 Duplex Block M First Floor Plan
1 : 200

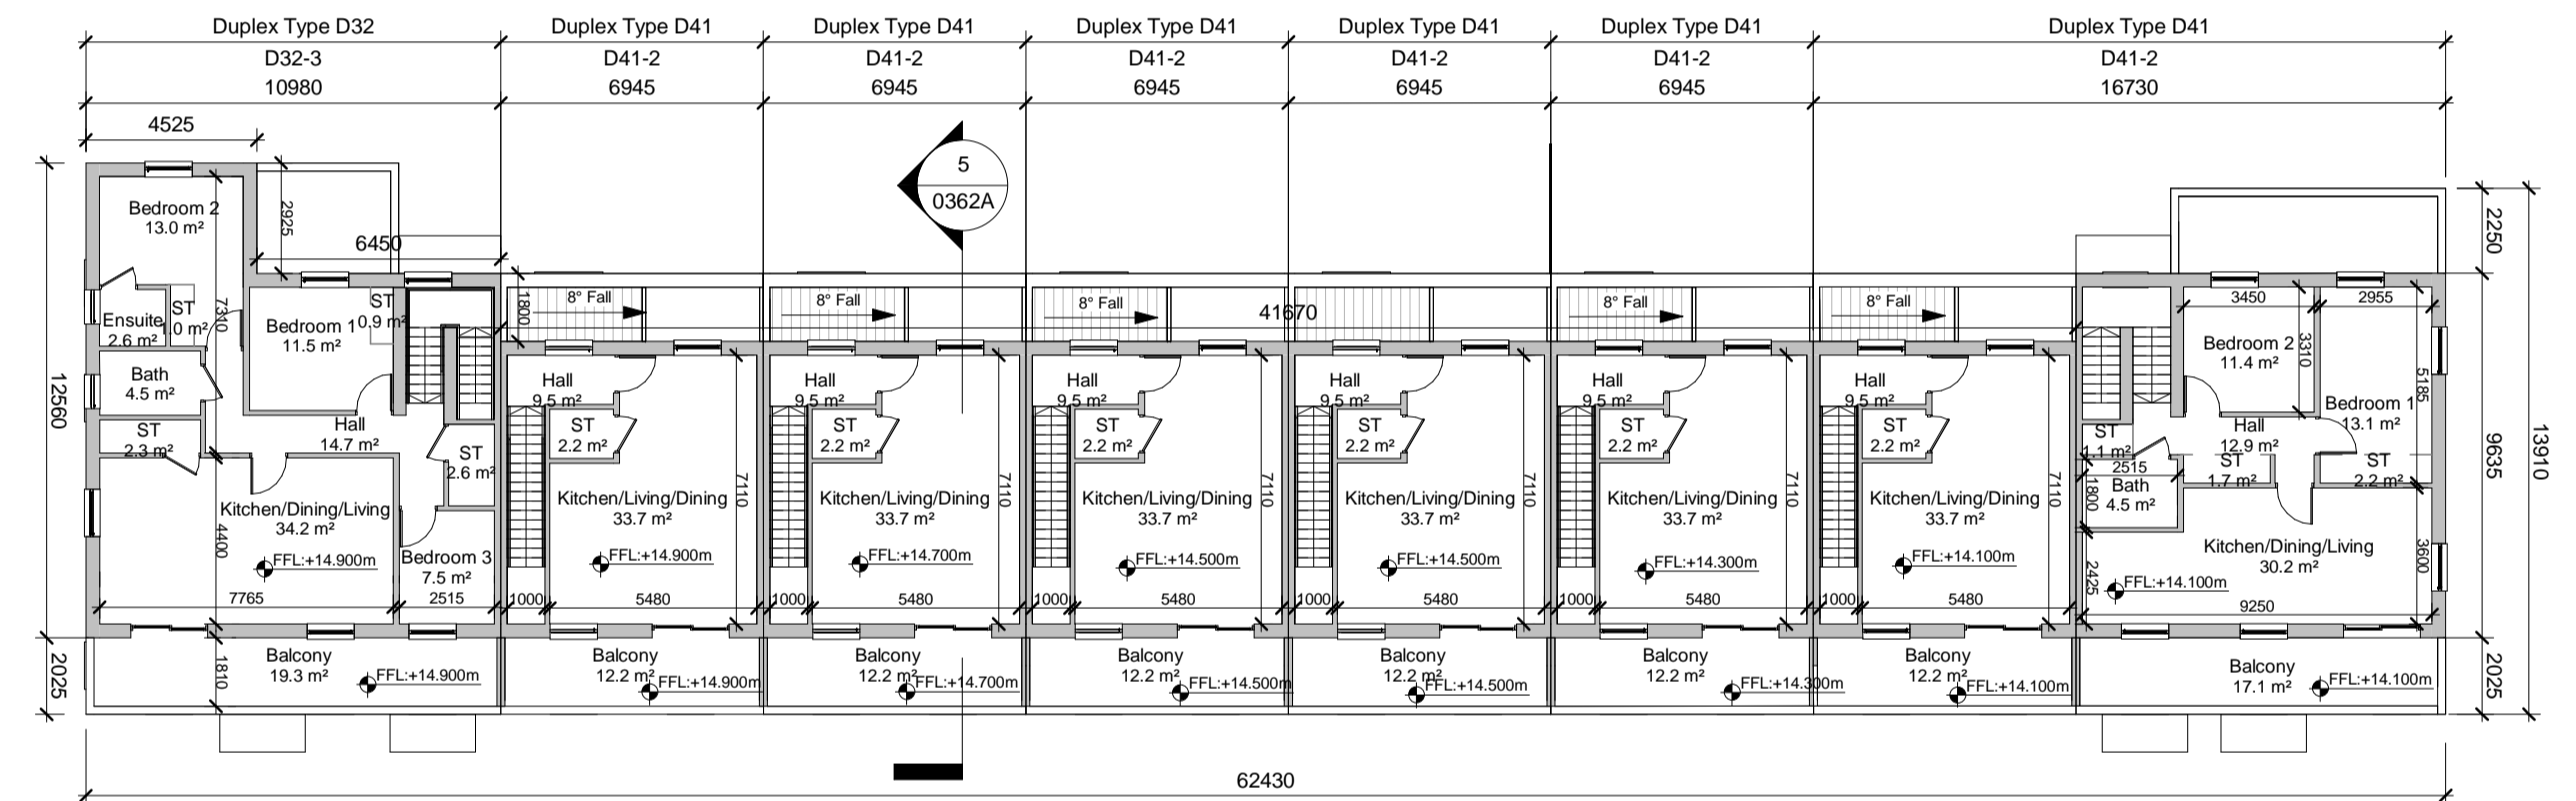

3 Duplex Block M Second Floor Plan
1 : 200

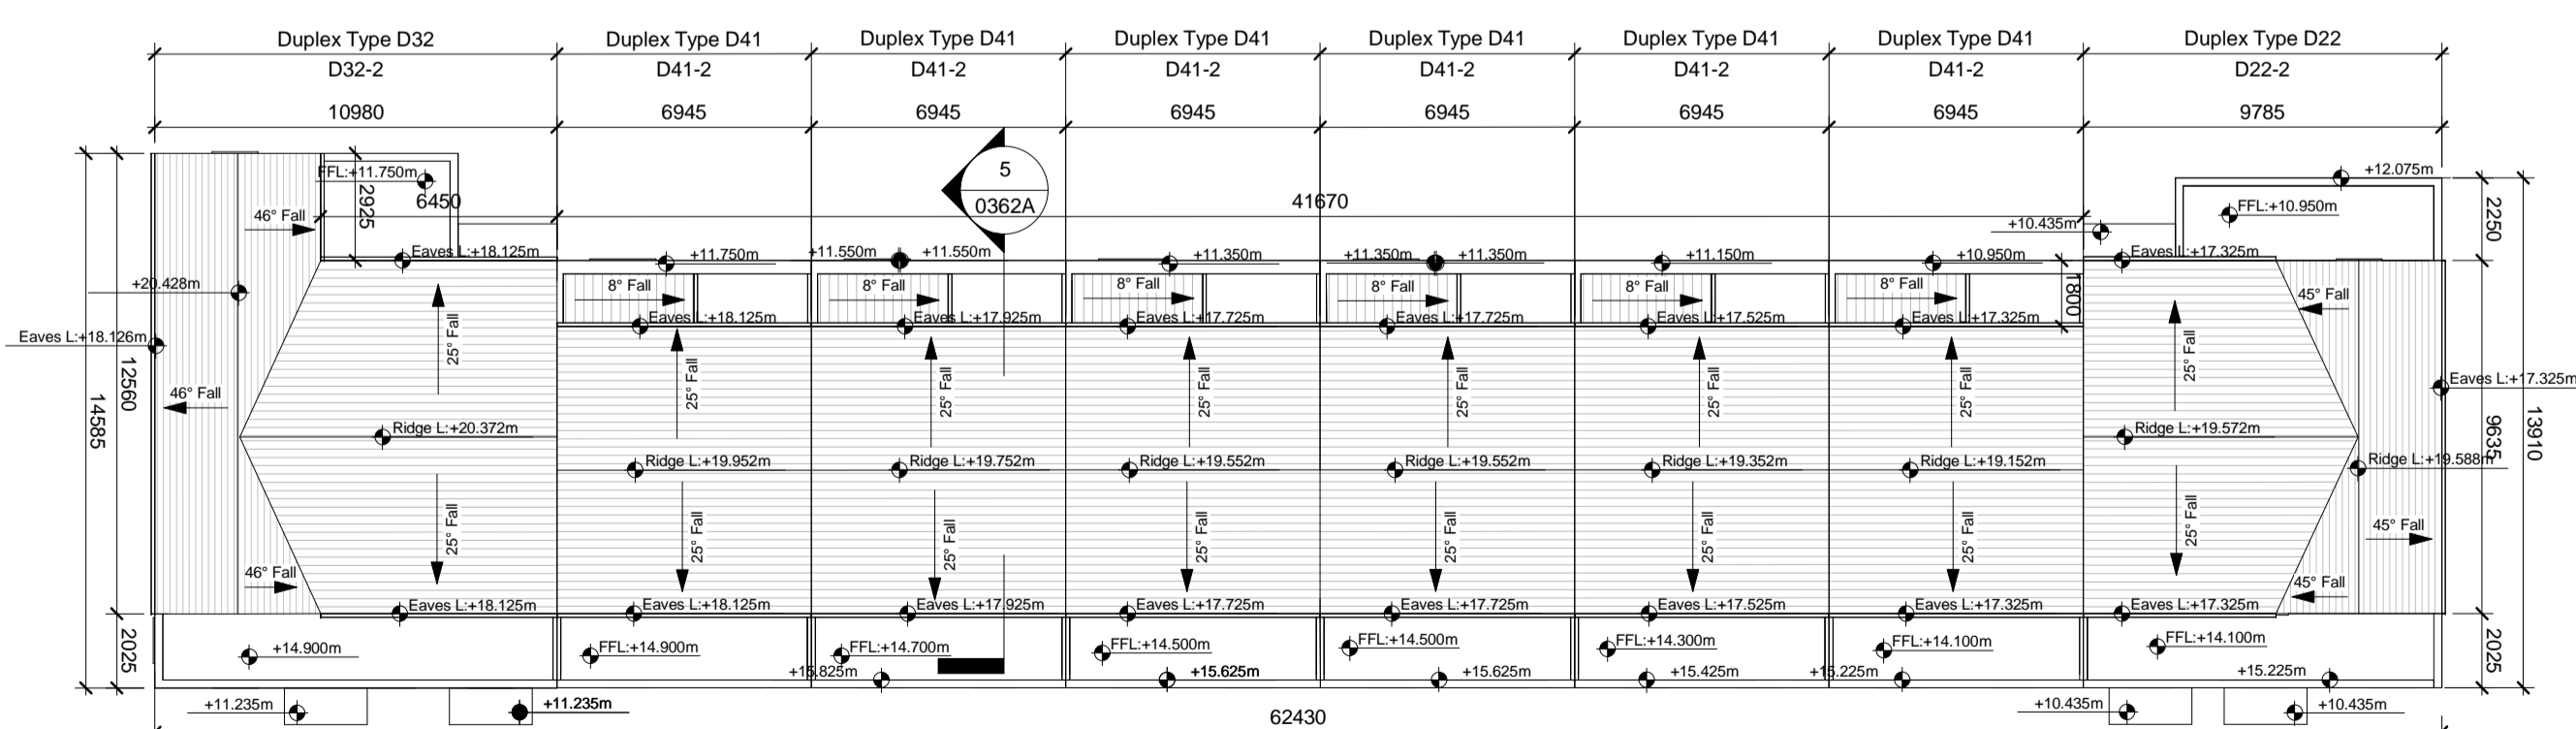

4 Duplex Block M Roof Plan
1 : 200

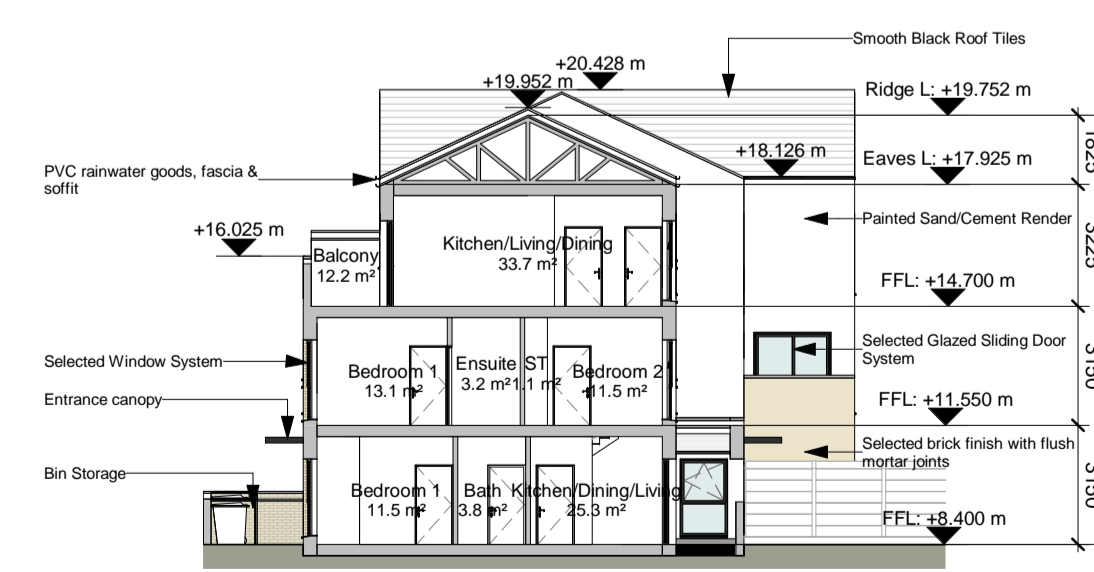

5 Duplex Block M Section
1 : 200


NOTE: - DO NOT SCALE. USE FIGURED DIMENSIONS ONLY.
- THIS DRAWING IS TO BE READ IN CONJUNCTION WITH ALL RELEVANT SPECIFICATIONS AND DRAWINGS.
- ALL DIMENSIONS TO BE CHECKED ON SITE.
- IN THE EVENT OF ANY DISCREPANCIES BETWEEN DRAWINGS THE CONTRACTOR IS TO INFORM THE ARCHITECT IMMEDIATELY.

REV.	DATE	DESCRIPTION	DRWN	CHKD	APPRD
P01	06.06.22	Issue for SHD Stage 3 Submission			

*Refer to Architect's Design Statement for selected material & finishes on buildings

For further details on internal dimensions, room areas, external material, etc. refer to Duplex Apartment type drawings
 CHD-WIL-D21-ZZ-DR-A-0300
 CHD-WIL-D22-ZZ-DR-A-0321
 CHD-WIL-D31-ZZ-DR-A-0330
 CHD-WIL-D32-ZZ-DR-A-0331
 CHD-WIL-D41-ZZ-DR-A-0340
 CHD-WIL-D41-ZZ-DR-A-0341
 CHD-WIL-D41-ZZ-DR-A-0342

Refer to site layout plan for individual orientation, private back garden area and finish floor level.
 CHD-WIL-ZZ-ZZ-DR-A-0070
 CHD-WIL-ZZ-ZZ-DR-A-0071
 CHD-WIL-ZZ-ZZ-DR-A-0072
 CHD-WIL-ZZ-ZZ-DR-A-0073
 CHD-WIL-ZZ-ZZ-DR-A-0074
 CHD-WIL-ZZ-ZZ-DR-A-0075
 CHD-WIL-ZZ-ZZ-DR-A-0076

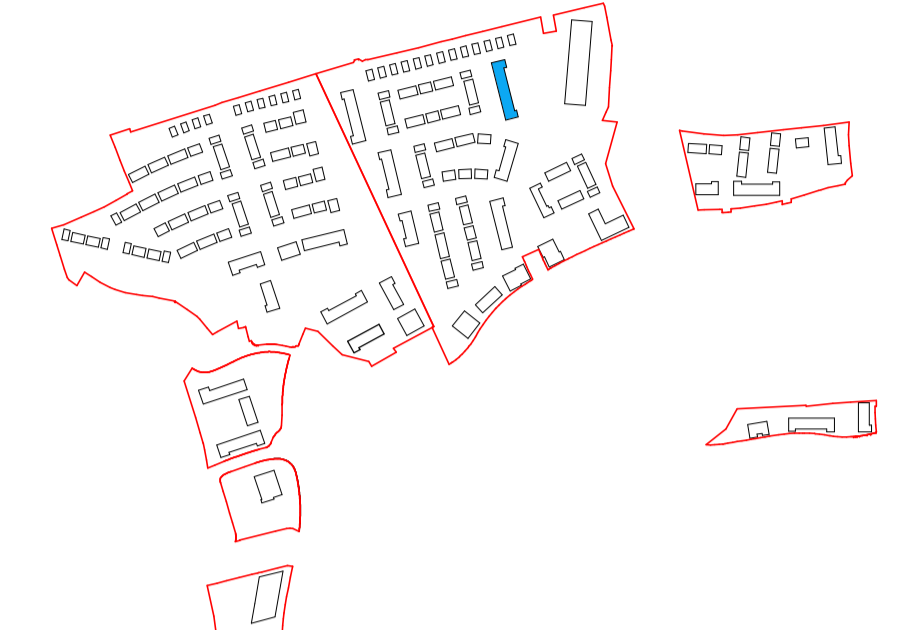

0 Key Plan
1 : 8000

REFER TO DRAWING CHD-WIL-ZZ-ZZ-DR-A-0362B FOR ELEVATIONS

WILSON ARCHITECTURE



St. Patrick's Place, Wellington Road, Cork +353 (0)21 455525 info@wilsonarchitecture.ie
 36 Pembroke Road, Dublin 4 +353 (0)1 6601866 www.wilsonarchitecture.ie

Residential Development at Carrigrohilly, Co Cork		Duplex Block Type M - Plans & Section	
REV	DATE	REV	DATE
CHD-WIL-ZZ-ZZ-DR-A-0362A	S01	P01	2118
			MM&C
			MT
			As Indicated

© COPYRIGHT This drawing or design may not be reproduced without permission.