


Train Line

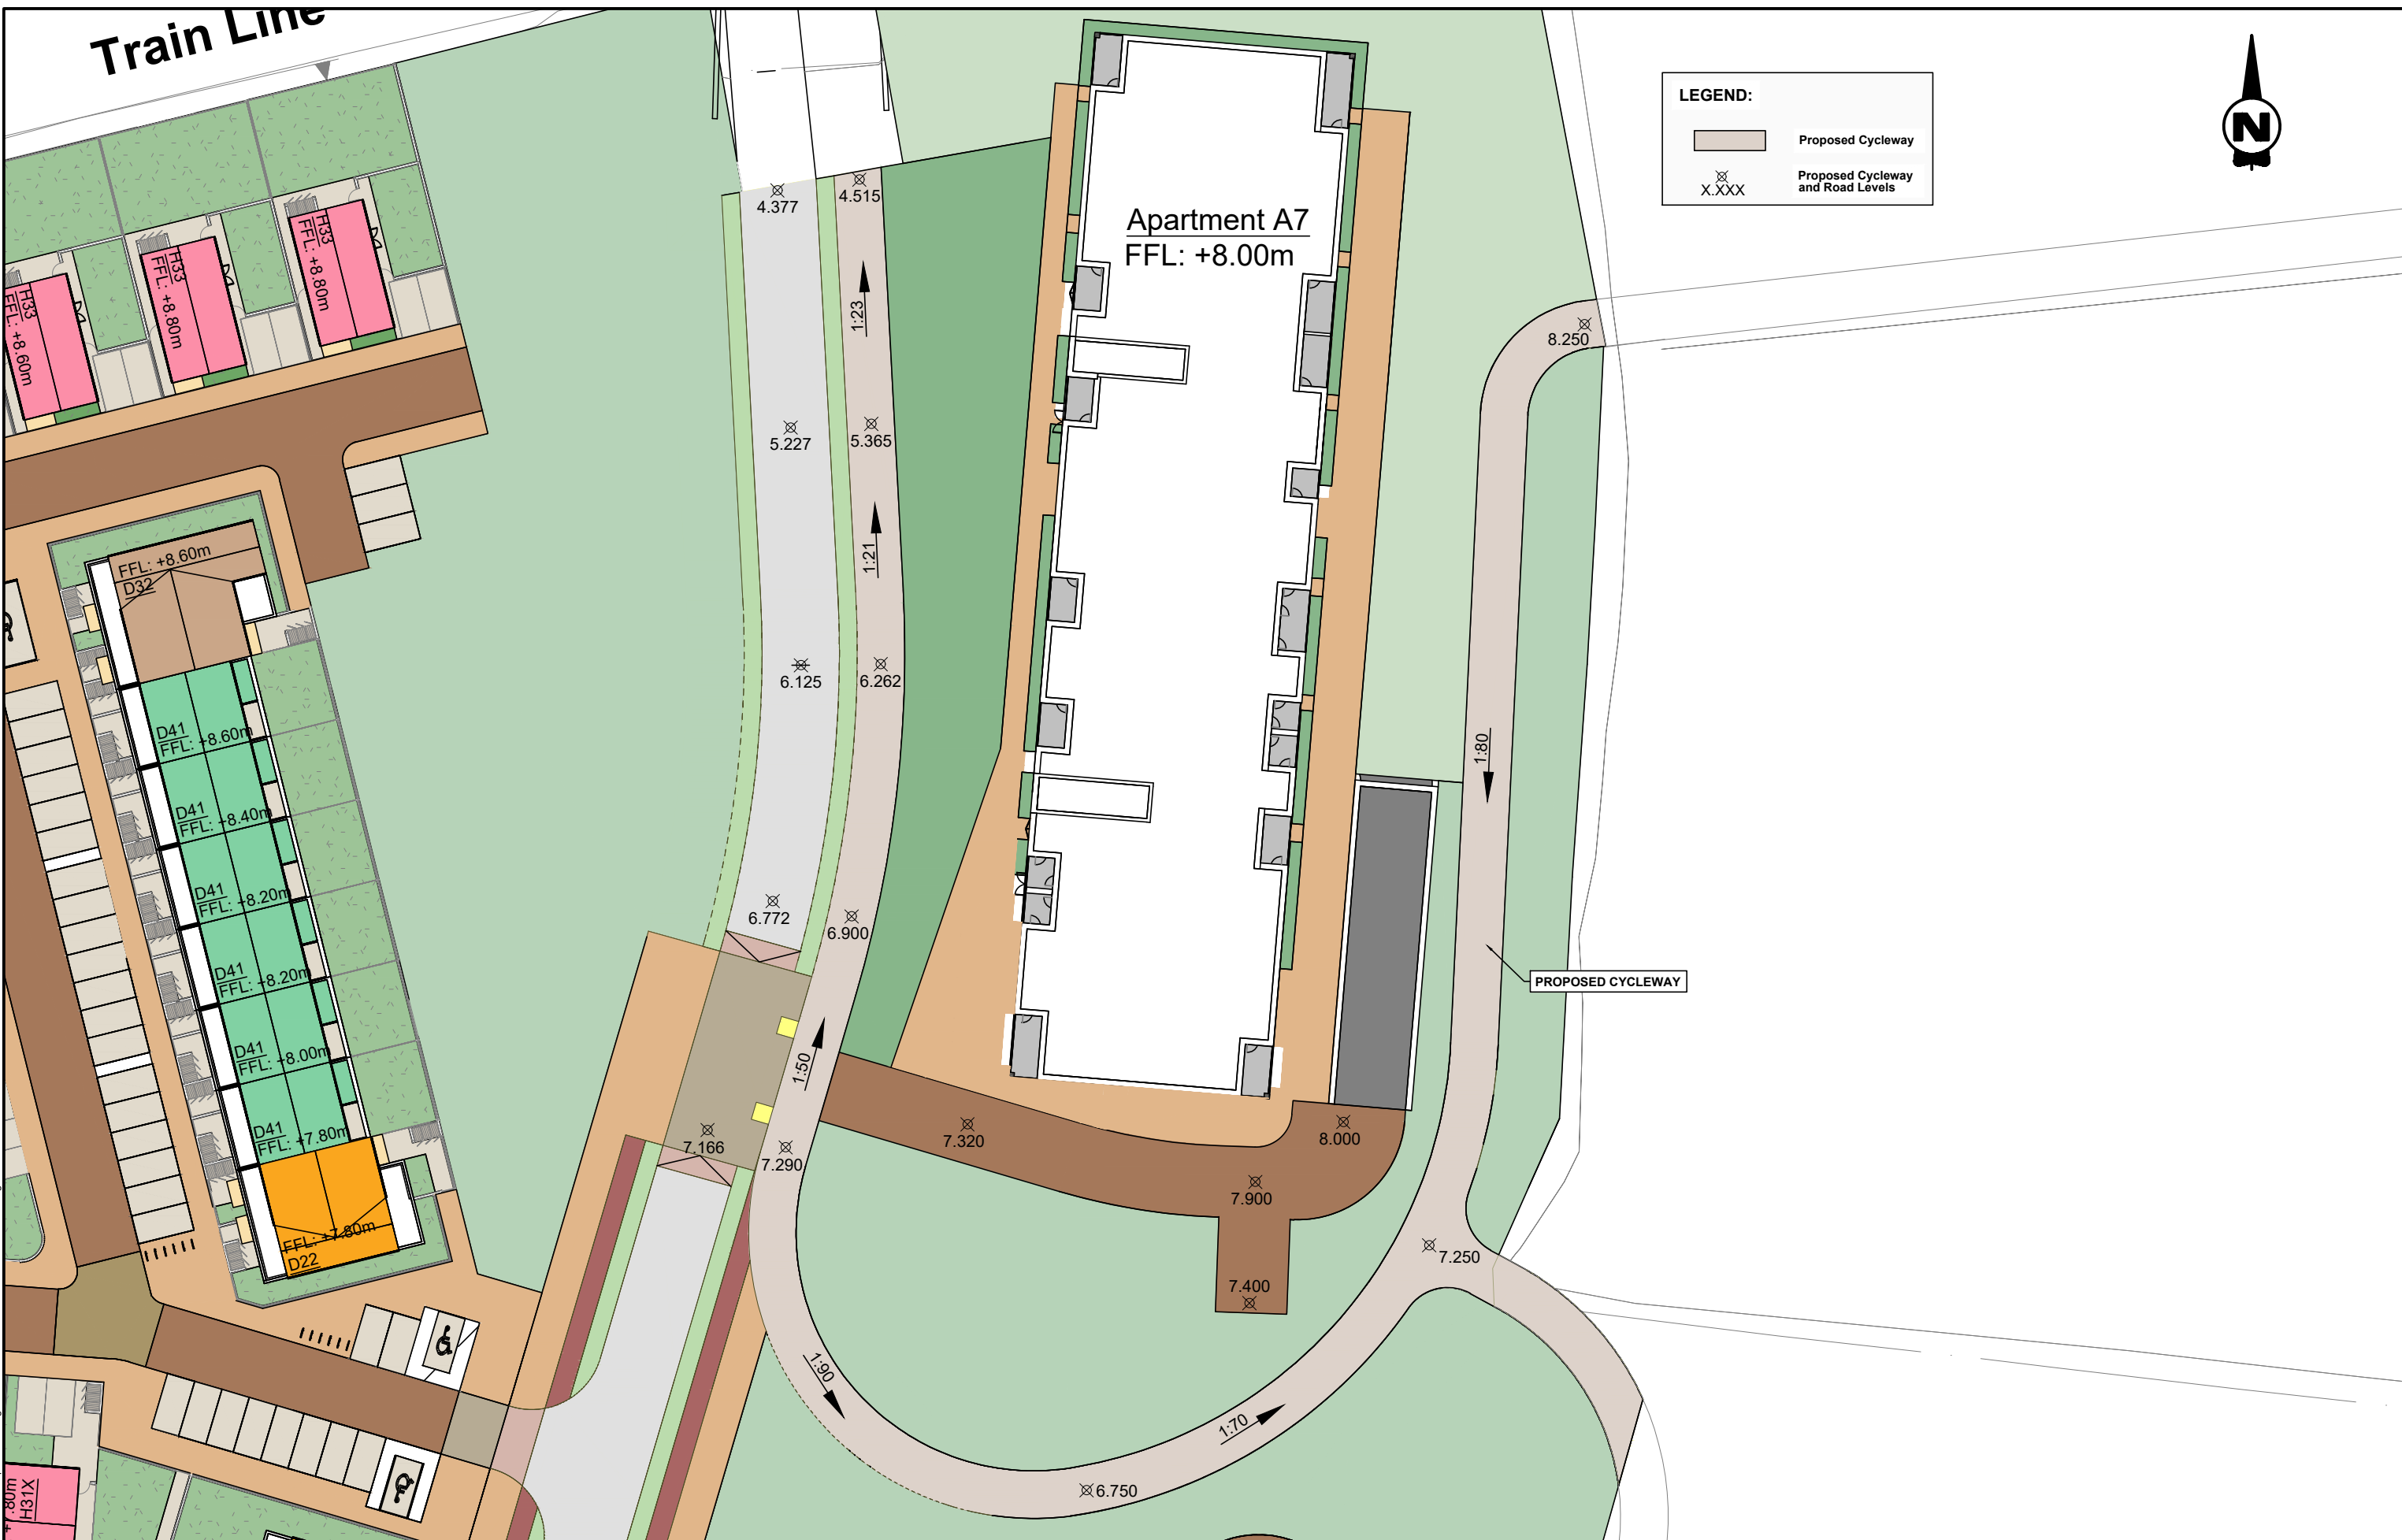

**LEGEND:**

- Proposed Cycleway
- X.XXX  
Proposed Cycleway and Road Levels



R:\MCW\1088 - BAM Castlelake Residential\8.0 Drawings\GEOMETR\1088-RPS-00-XX-DR-C-GE0102.dwg

Client



**General Notes**

(i) Hard copies, dwf and pdf will form a controlled issue of the drawing. All other formats (dwg etc.) are deemed to be an uncontrolled issue and any work carried out based on these files is at the recipient's own risk. RPS will not accept any responsibility for any errors from the use of these files, either by human error by the recipient, listing of the un-dimensioned measurements, compatibility with the recipient's software, and any errors arising when these files are used to aid the recipient's drawing production, or setting out on site.


(ii) DO NOT SCALE, use figured dimensions only.

(iii) This drawing is the property of RPS, it is a project confidential classified document. It must not be copied used or its contents divulged without prior written consent. The needs and expectations of client and RPS must be considered when working with this drawing.

(iv) Information including topographical survey, geotechnical investigation and utility detail used in the design have been provided by others.

(v) All Levels refer to Ordnance Survey Datum, Malin Head.

Rev	Date	Dim/Chk	Amendment / Issue	App
P01	08/06/22	RPS	Issue for Planning	EP



Scale	1:250 @ A1 1:500 @ A3	Project	Castlelake SHD
Created on	08/10/2022	Title	Geometrics Cycleway Levels within Application Site
Sheets	01 of 01	Status	S4
Model File Identifier	MCW1088-RPS-00-XX-DR-C-GE0102	Rev	P01
File Identifier	MCW1088-RPS-00-XX-DR-C-GE0102-01		