




Duplex Block A
6 Units

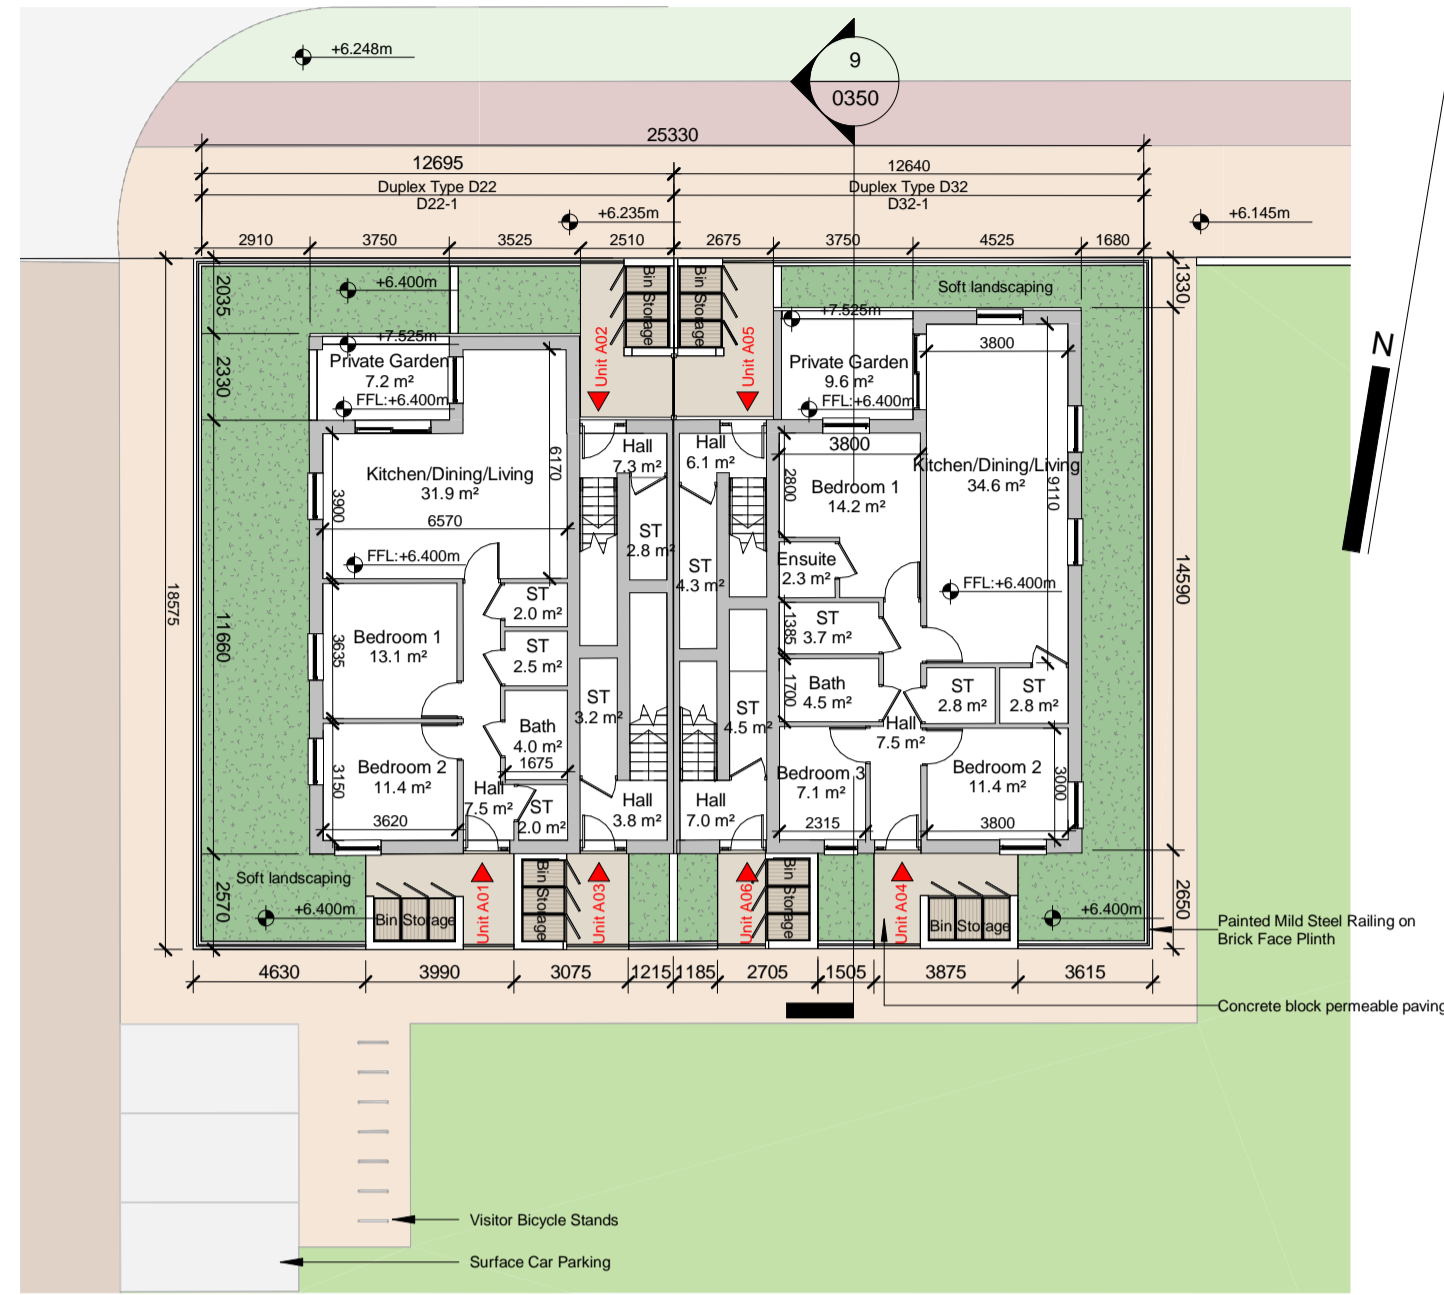


1 Duplex Block A Ground Floor Plan
1 : 200

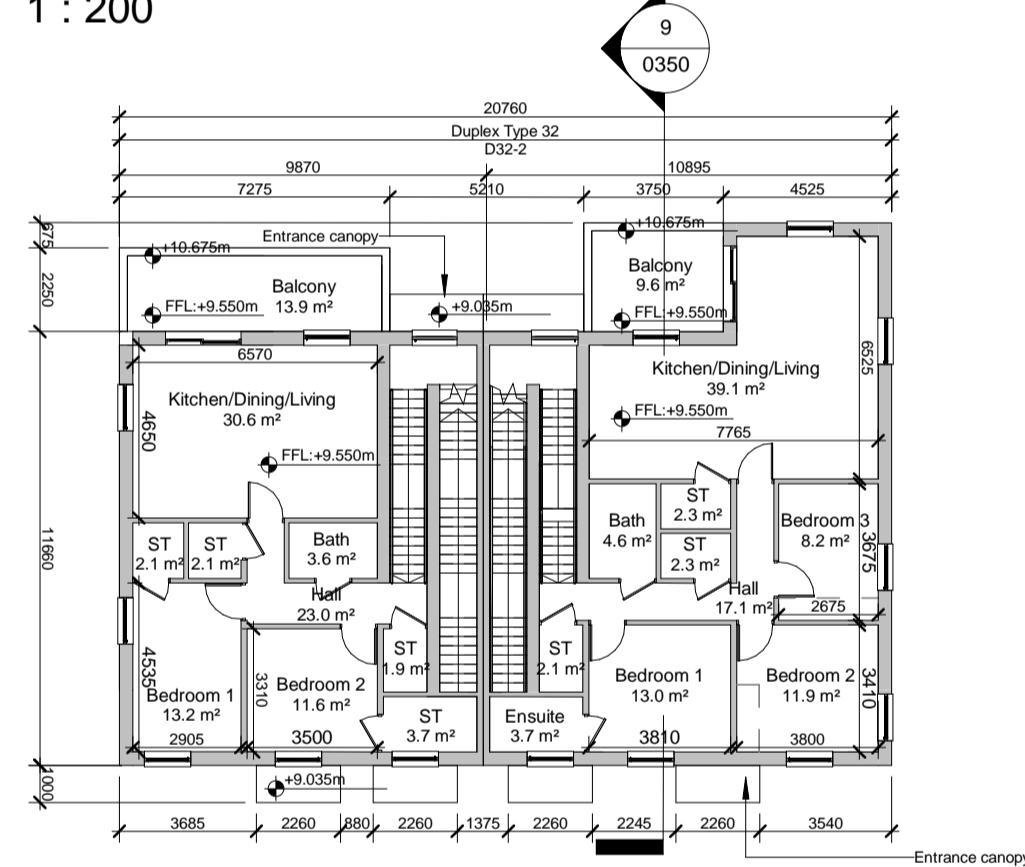


2 Duplex Block A First Floor Plan
1 : 200

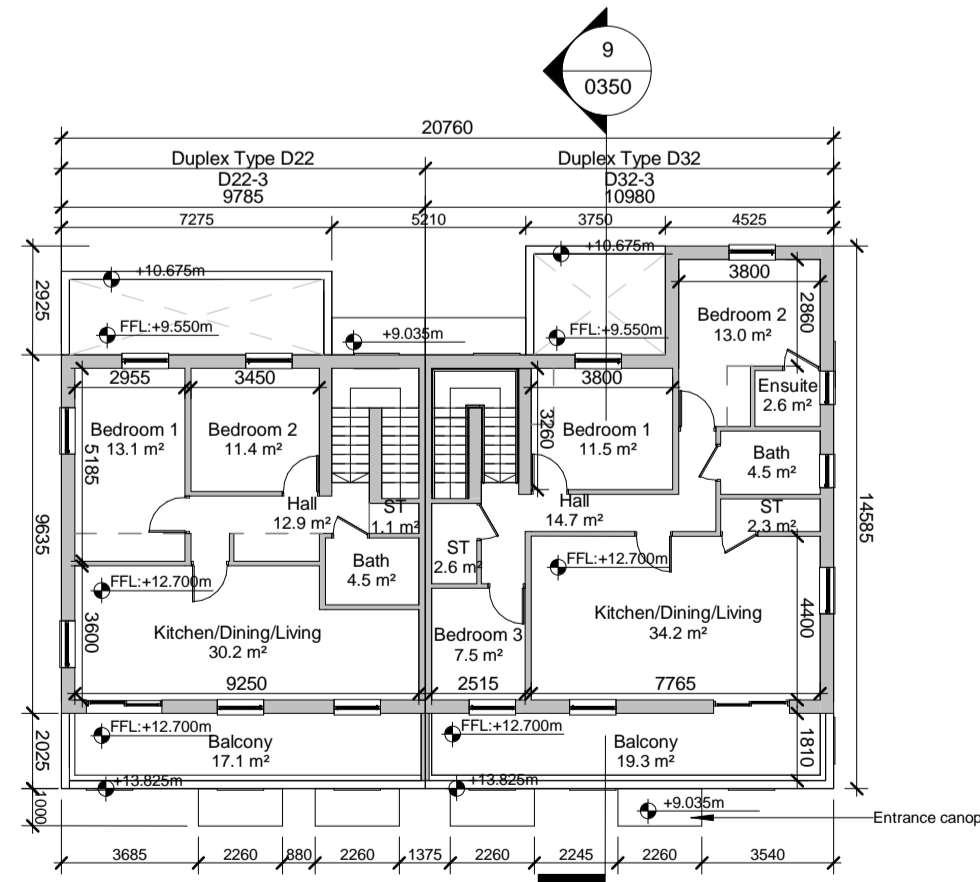

3 Duplex Block A Second Floor Plan
1 : 200

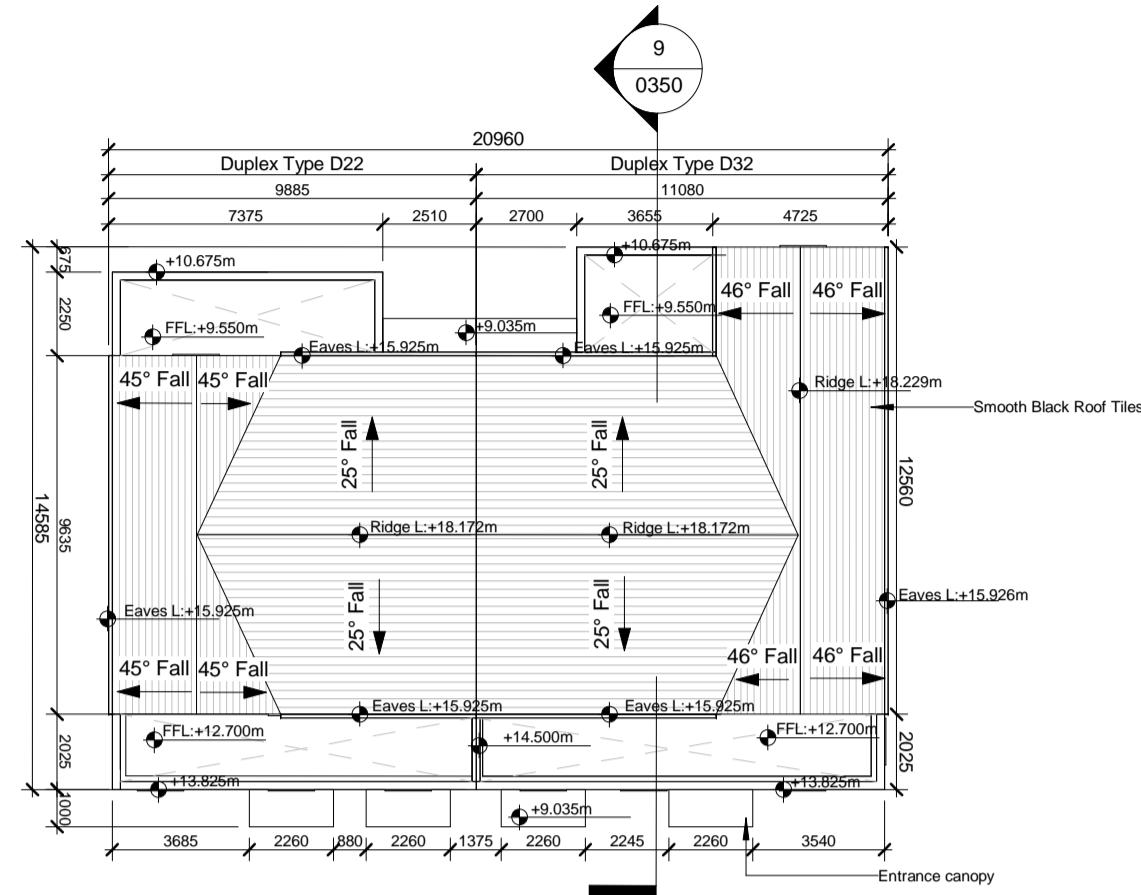


4 Duplex Block A Roof Plan
1 : 200

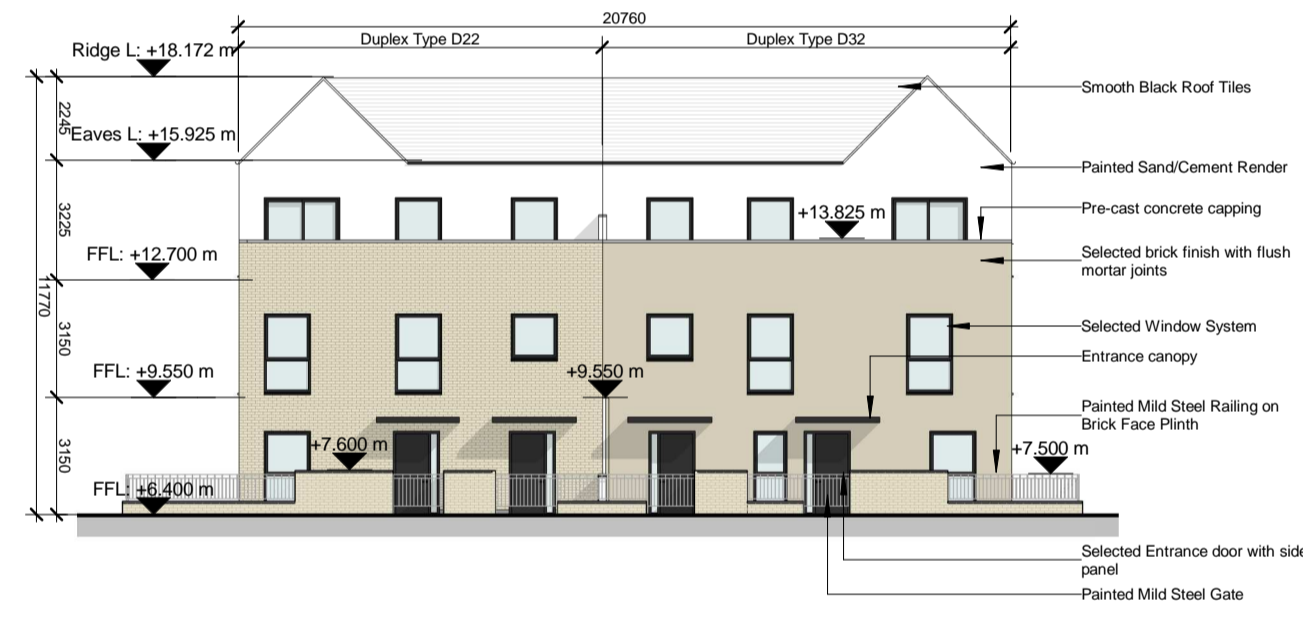


5 Duplex Block A North (Front) Elevation
1 : 200




6 Duplex Block A South (Rear) Elevation
1 : 200

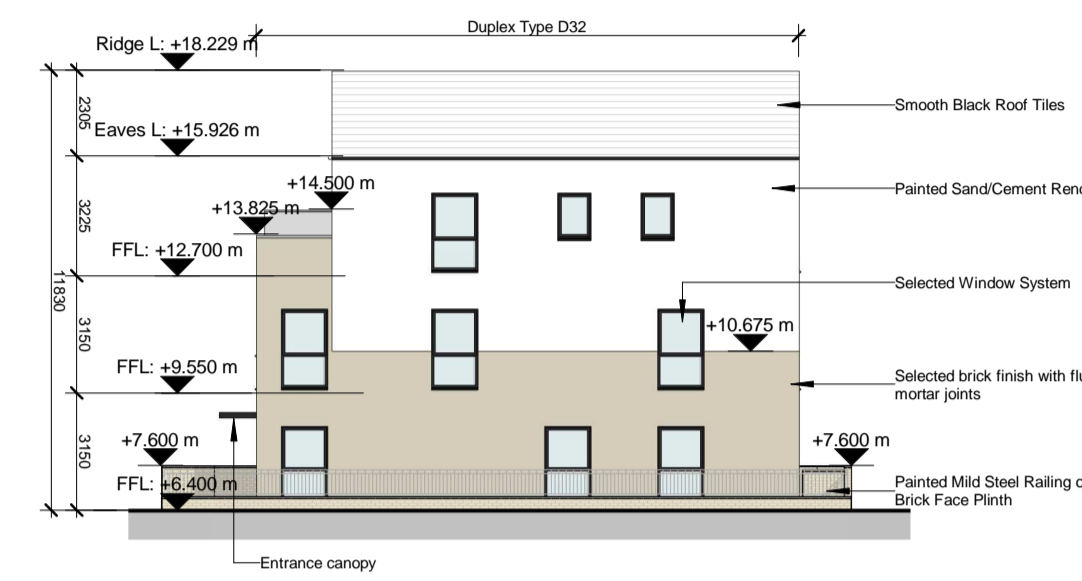

7 Duplex Block A West (Side) Elevation
1 : 200

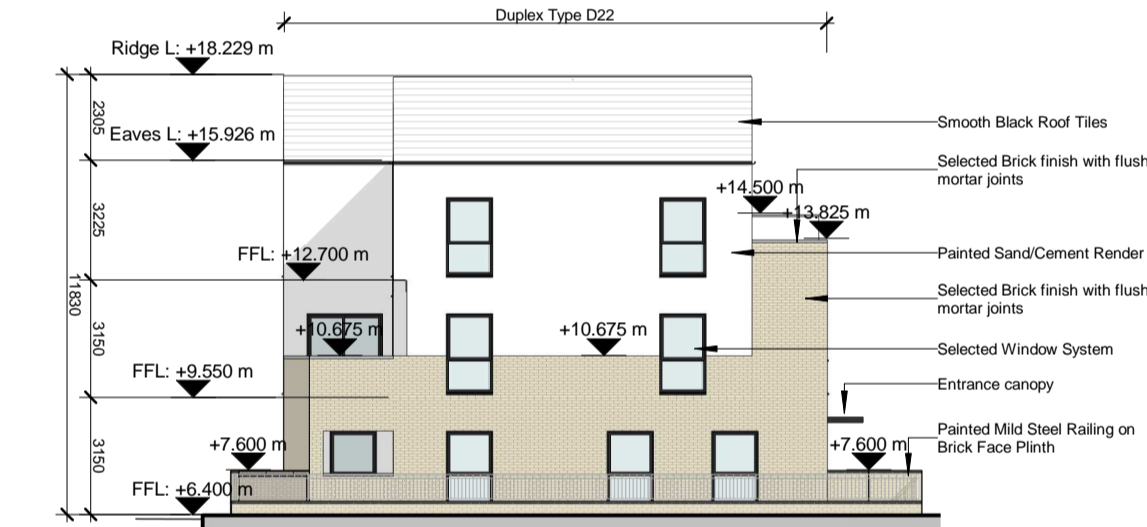

8 Duplex Block A East (Side) Elevation
1 : 200

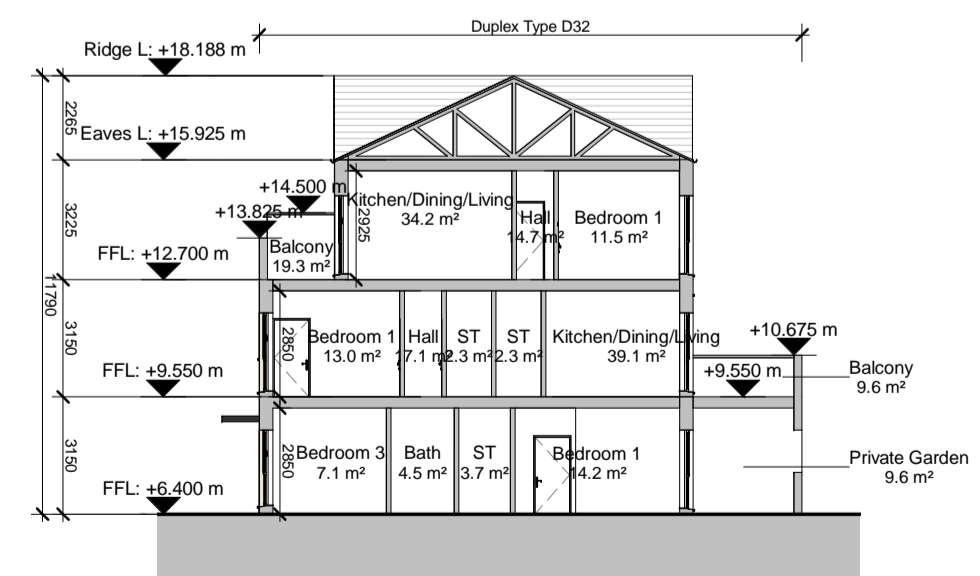

9 Duplex Block A Section
1 : 200

NOTE: - DO NOT SCALE. USE FIGURED DIMENSIONS ONLY.
- THIS DRAWING IS TO BE READ IN CONJUNCTION WITH ALL RELEVANT SPECIFICATIONS AND DRAWINGS.
- ALL DIMENSIONS TO BE CHECKED ON SITE.
- IN THE EVENT OF ANY DISCREPANCIES BETWEEN DRAWINGS THE CONTRACTOR IS TO INFORM THE ARCHITECT IMMEDIATELY.

REV.	DATE	DESCRIPTION	DRWN	CHKD	APPRD.
P01	05.06.22	Issue for SHD Stage 3 Submission	LC	MT	POW



10 Key Plan
1 : 8000

*Refer to Architect's Design Statement for selected material & finishes on buildings.

For further details on internal dimensions, room areas, external material, etc, refer to Duplex Apartment type drawings
 CHD-WIL-D21-ZZ-DR-A-0320
 CHD-WIL-D22-ZZ-DR-A-0321
 CHD-WIL-D31-ZZ-DR-A-0330
 CHD-WIL-D32-ZZ-DR-A-0331
 CHD-WIL-D41-ZZ-DR-A-0340
 CHD-WIL-D41-ZZ-DR-A-0341
 CHD-WIL-D41-ZZ-DR-A-0342

Refer to site layout plan for individual orientation, private back garden area and finish floor level.
 CHD-WIL-ZZ-ZZ-DR-A-0070
 CHD-WIL-ZZ-ZZ-DR-A-0071
 CHD-WIL-ZZ-ZZ-DR-A-0072
 CHD-WIL-ZZ-ZZ-DR-A-0073
 CHD-WIL-ZZ-ZZ-DR-A-0074
 CHD-WIL-ZZ-ZZ-DR-A-0075
 CHD-WIL-ZZ-ZZ-DR-A-0076

WILSON ARCHITECTURE
OMM | W

St. Patrick's Place, Wellington Road, Cork | +353 (0)21 4555255 | info@wilsonarchitecture.ie
 36 Pembroke Road, Dublin 4 | +353 (0)1 6401866 | www.wilsonarchitecture.ie

PROJECT	DATE	SCALE	STATUS	DISCIPLINE	SCALE
Residential Development at Carrigrohilly, Cork	2022	1:200	GA	Architectural	As Indicated
CHD-WIL-ZZ-ZZ-DR-A-0350	S01	P01	2022	ADC	MT

© COPYRIGHT This drawing or design may not be reproduced without permission.